



# WILLIAM ST REHABILITATION - TRANSIT TO AURORA

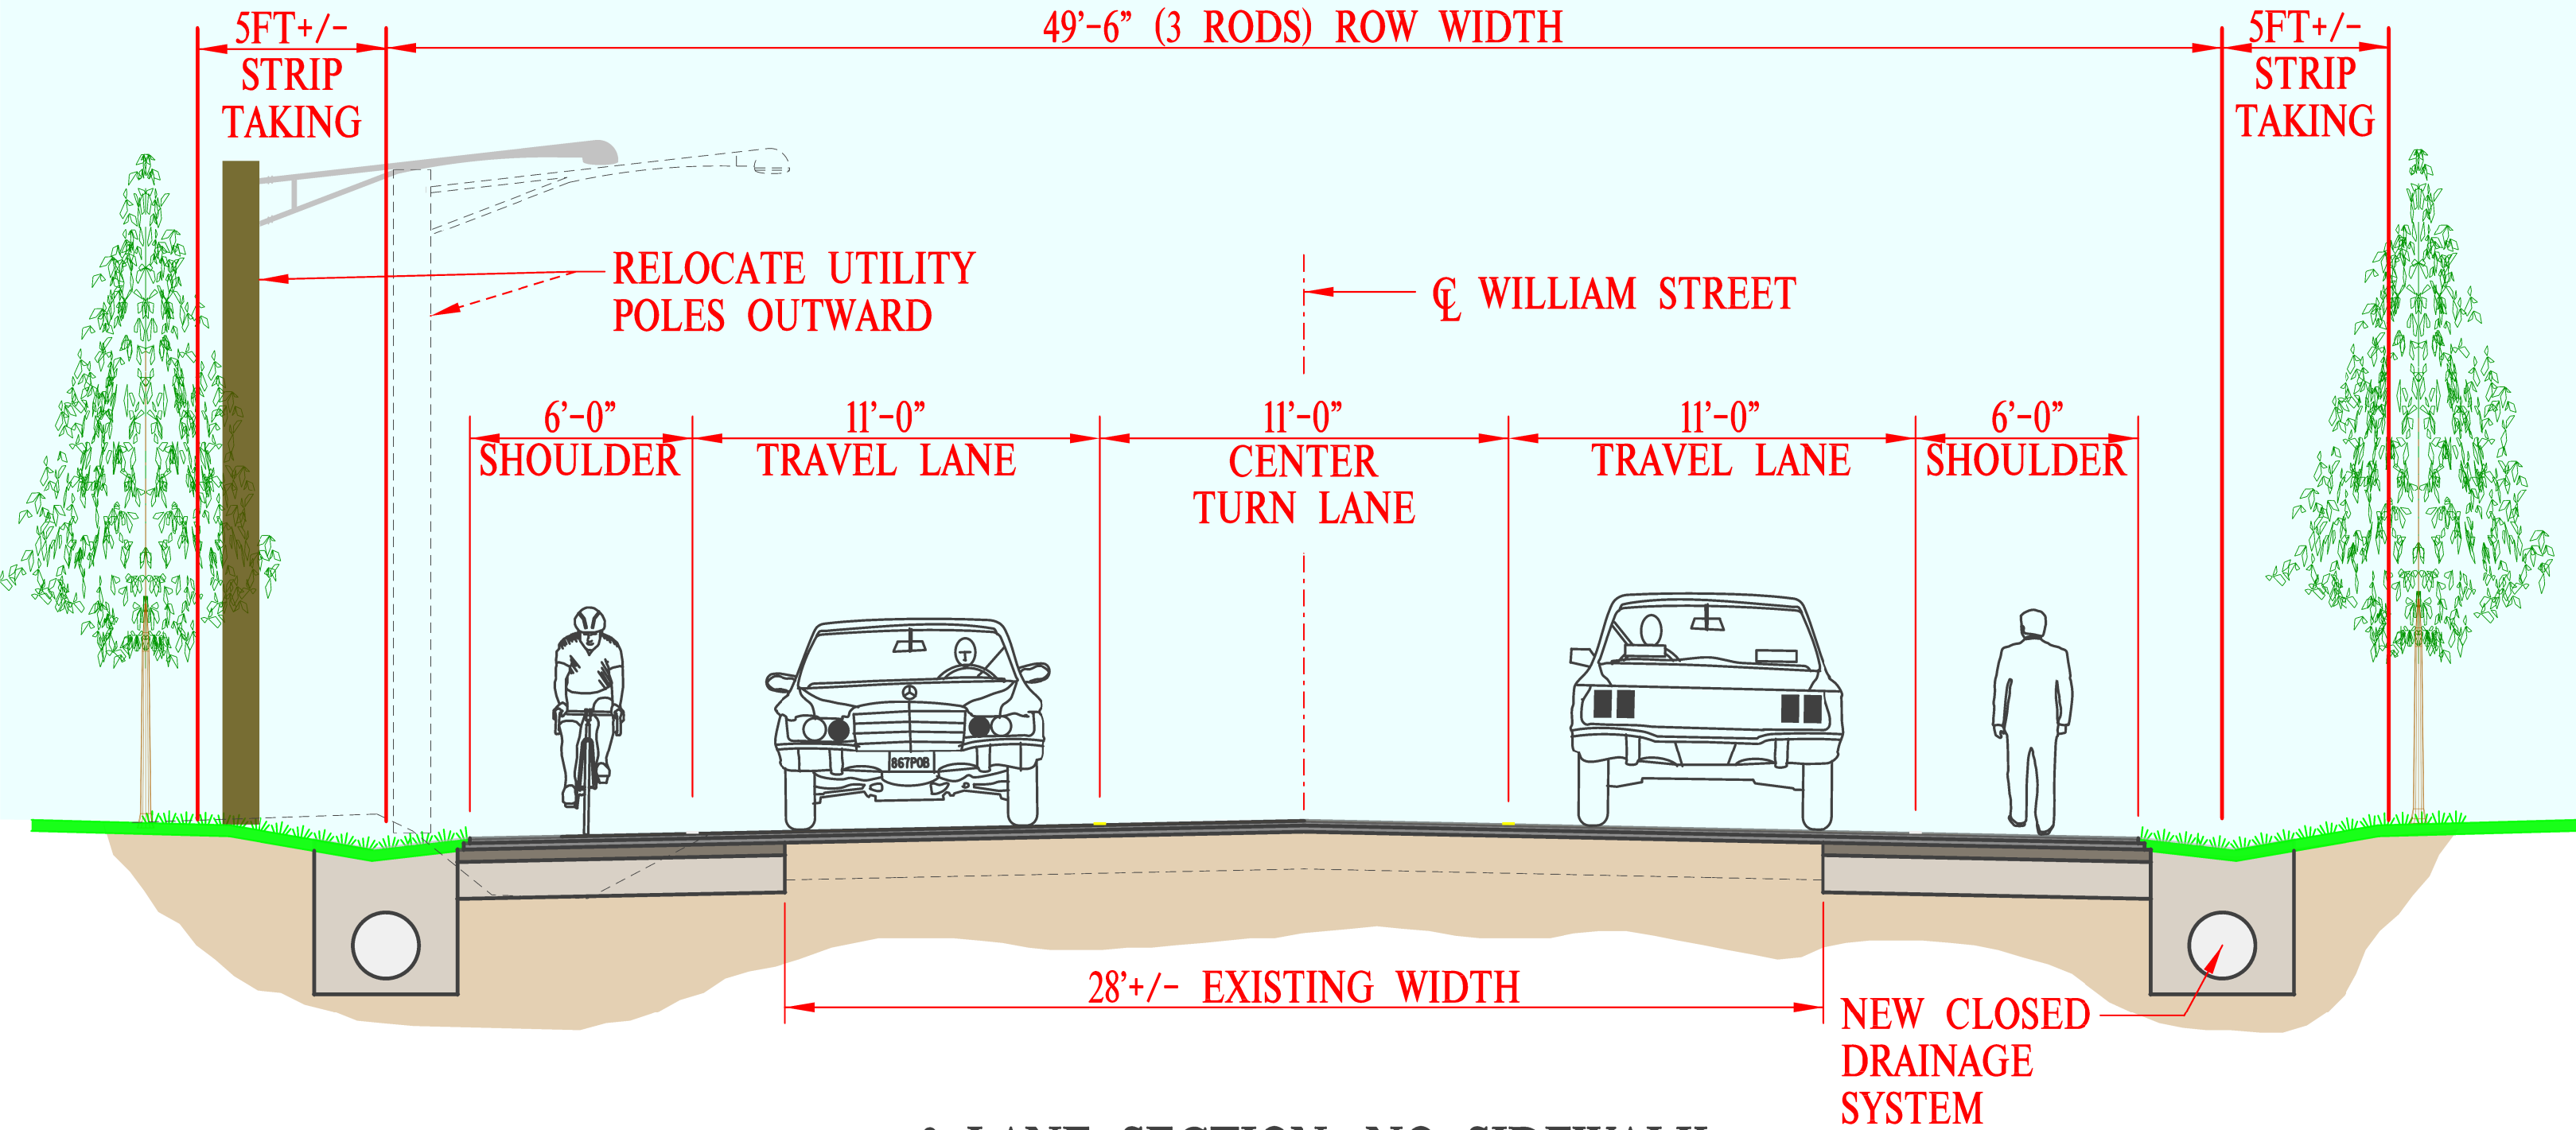


3 LANE SECTION, NO SIDEWALK

# WILLIAM ST REHABILITATION - TRANSIT TO AURORA

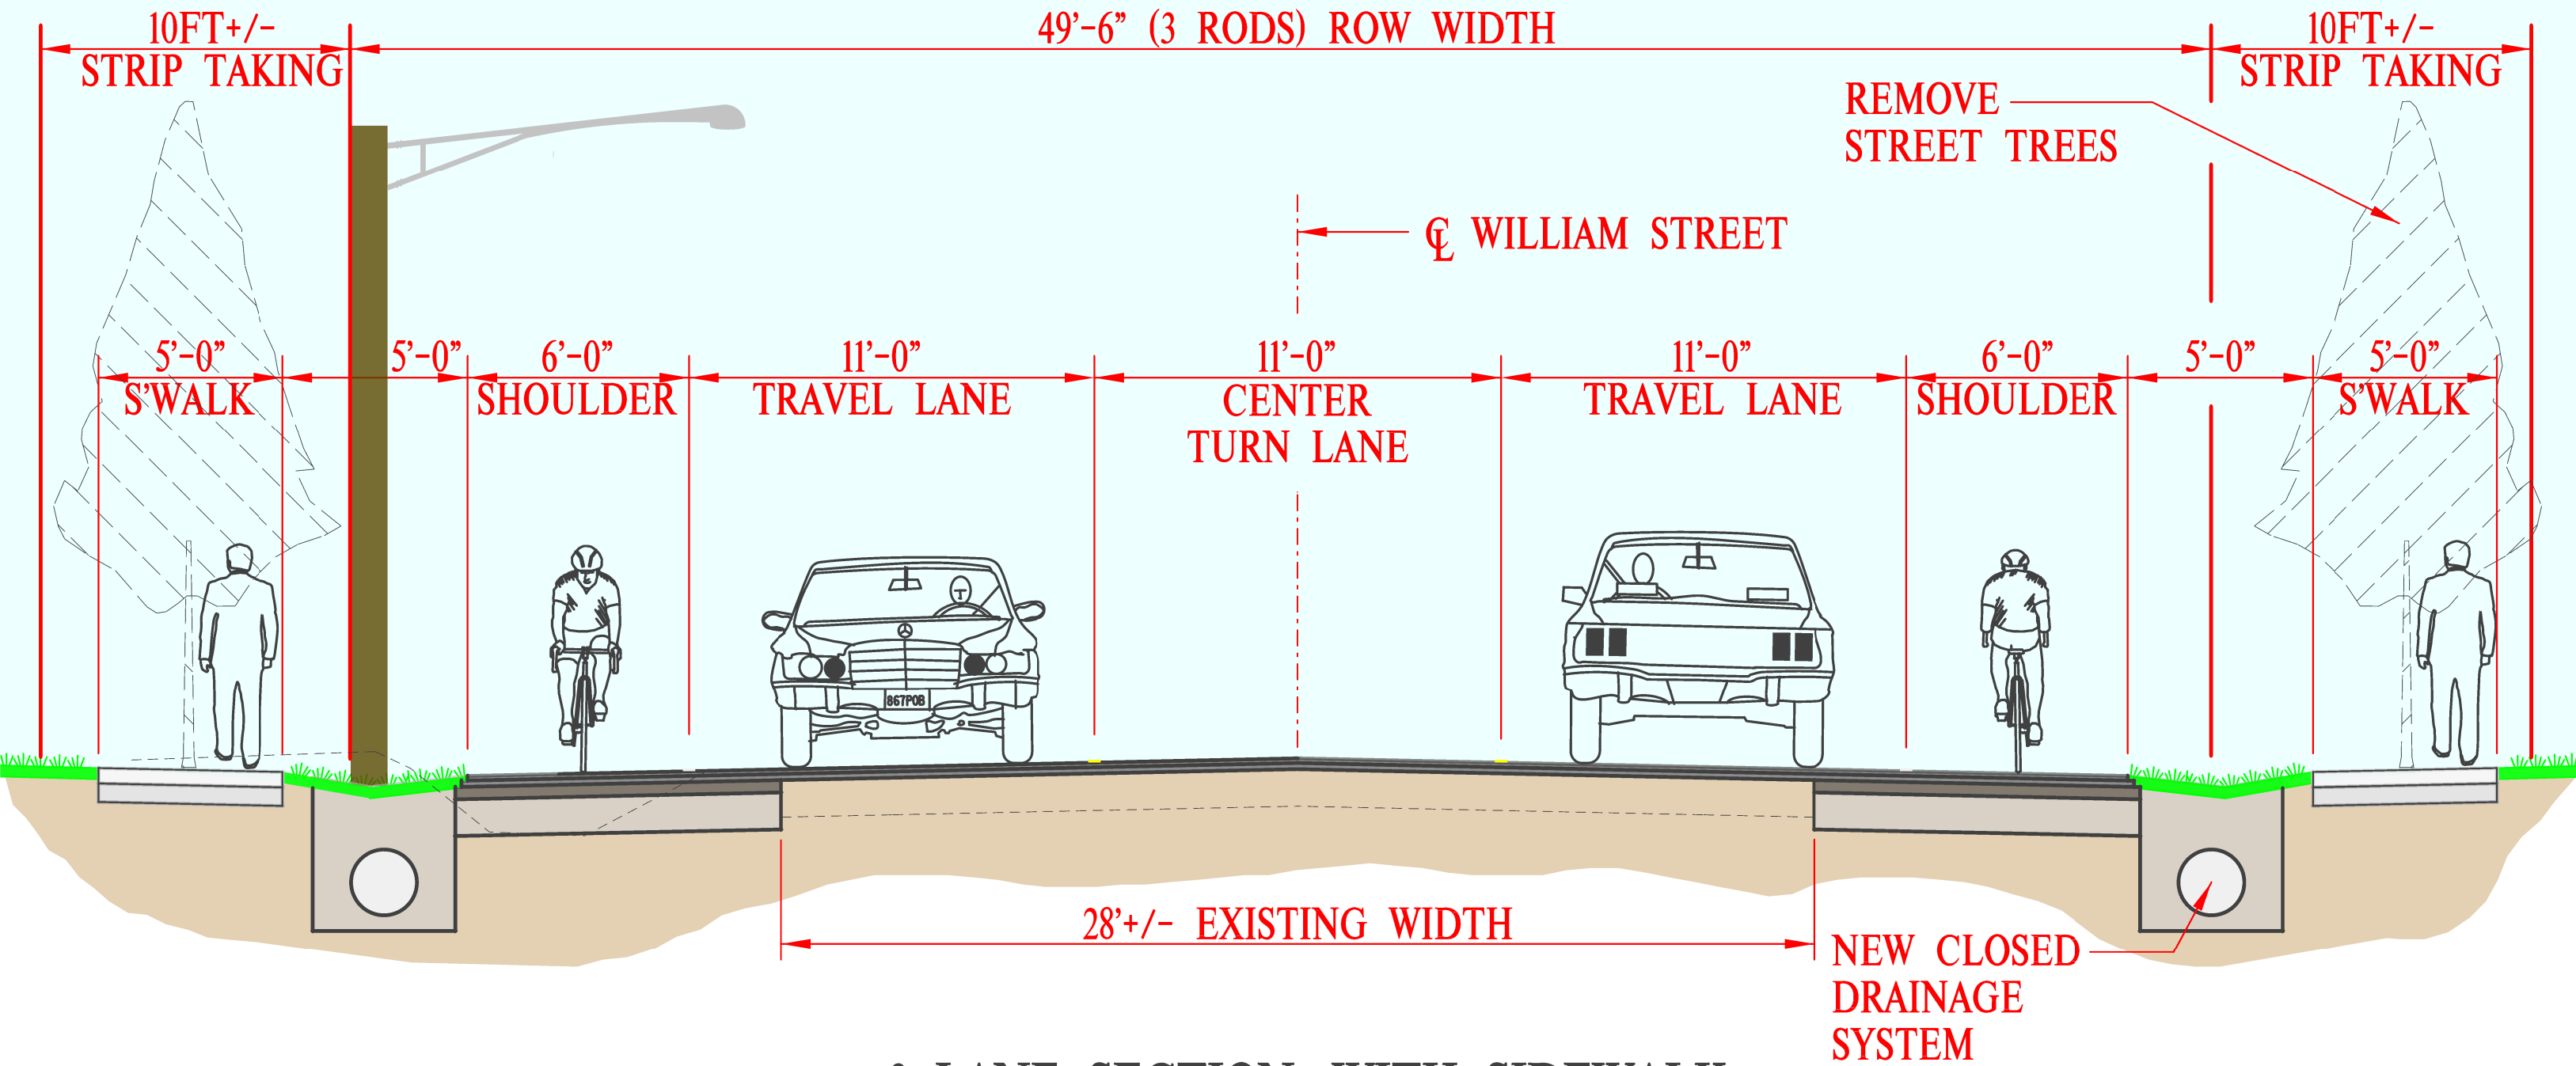


3 LANE SECTION, WITH SIDEWALK


# WILLIAM ST REHABILITATION - TRANSIT TO AURORA

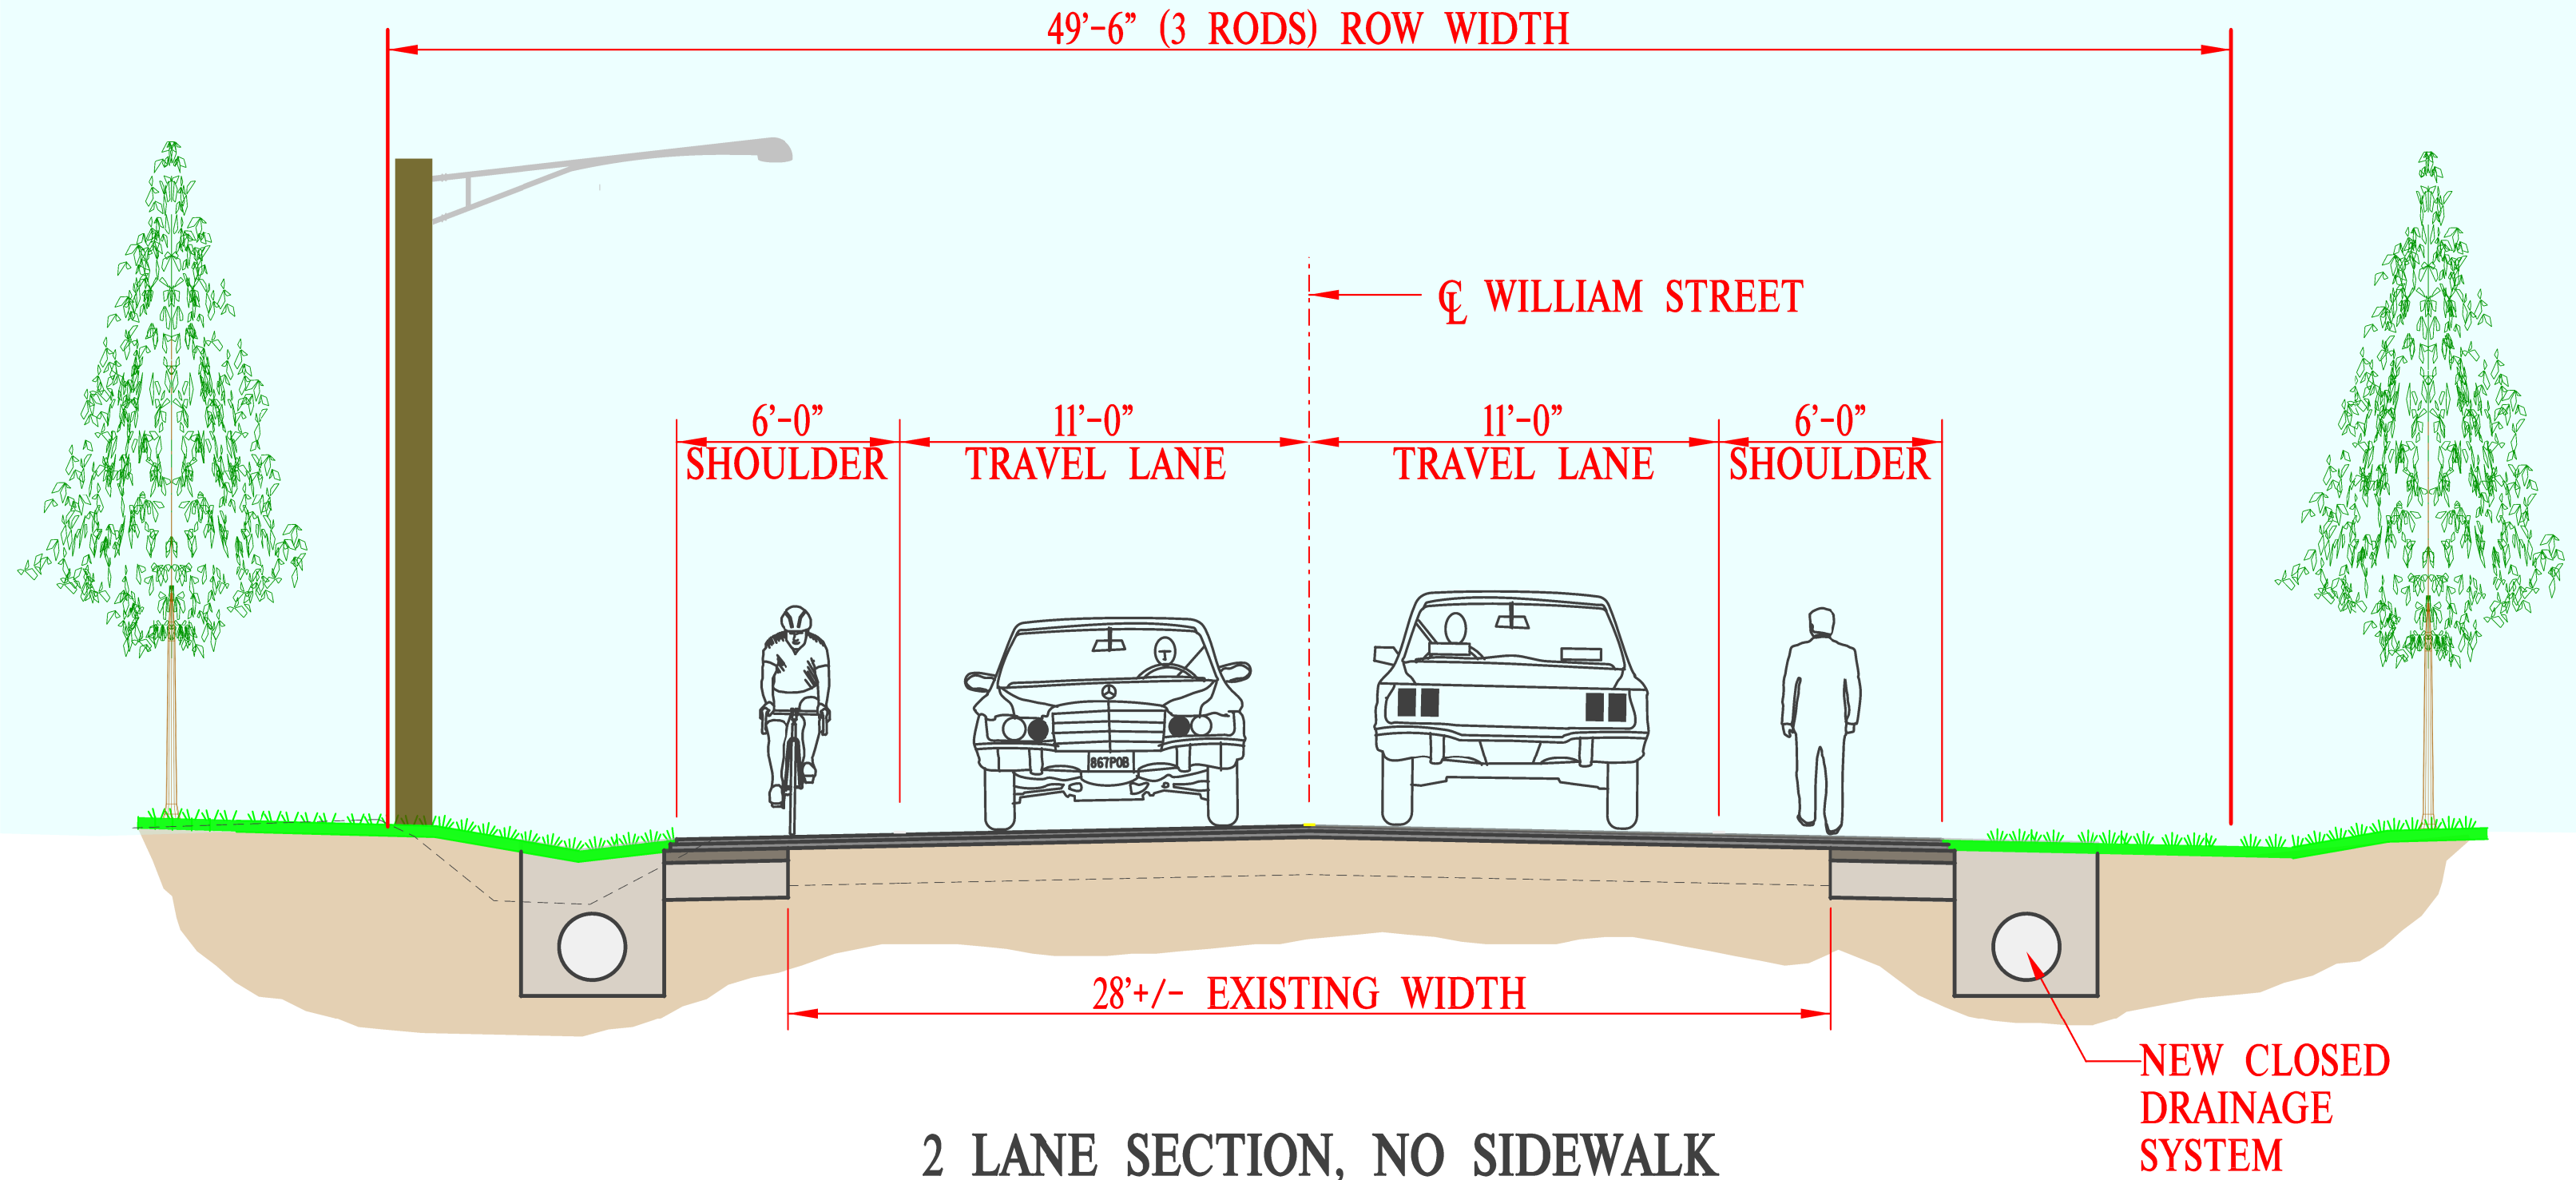

# WILLIAM ST REHABILITATION - TRANSIT TO AURORA

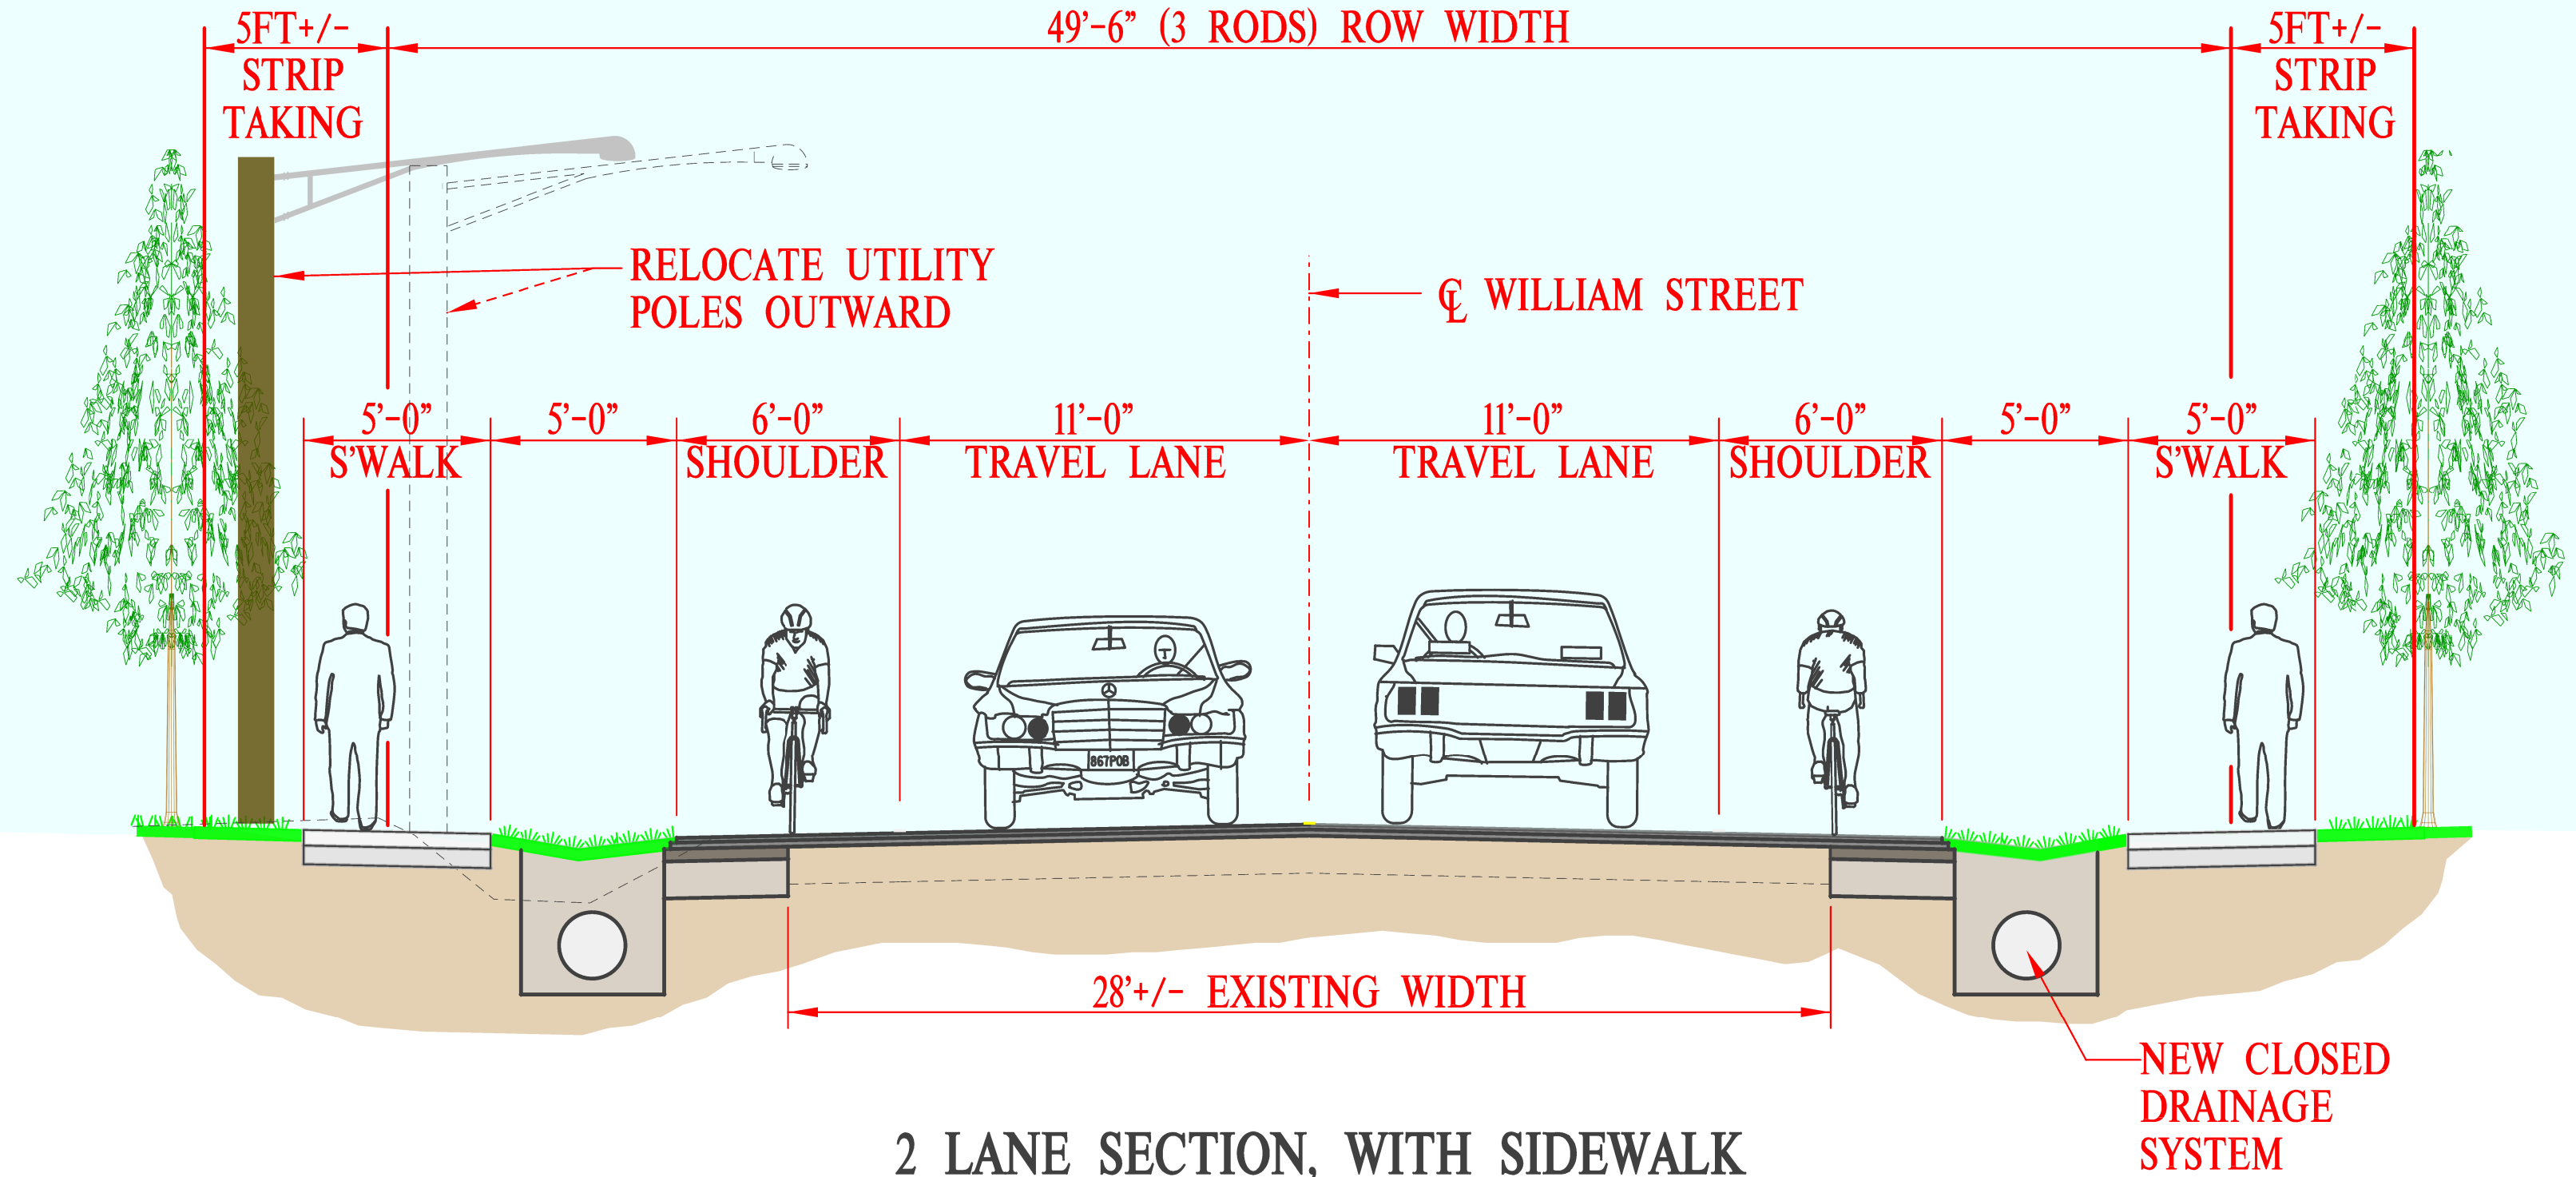


# WILLIAM ST REHABILITATION - AURORA TO LAKE

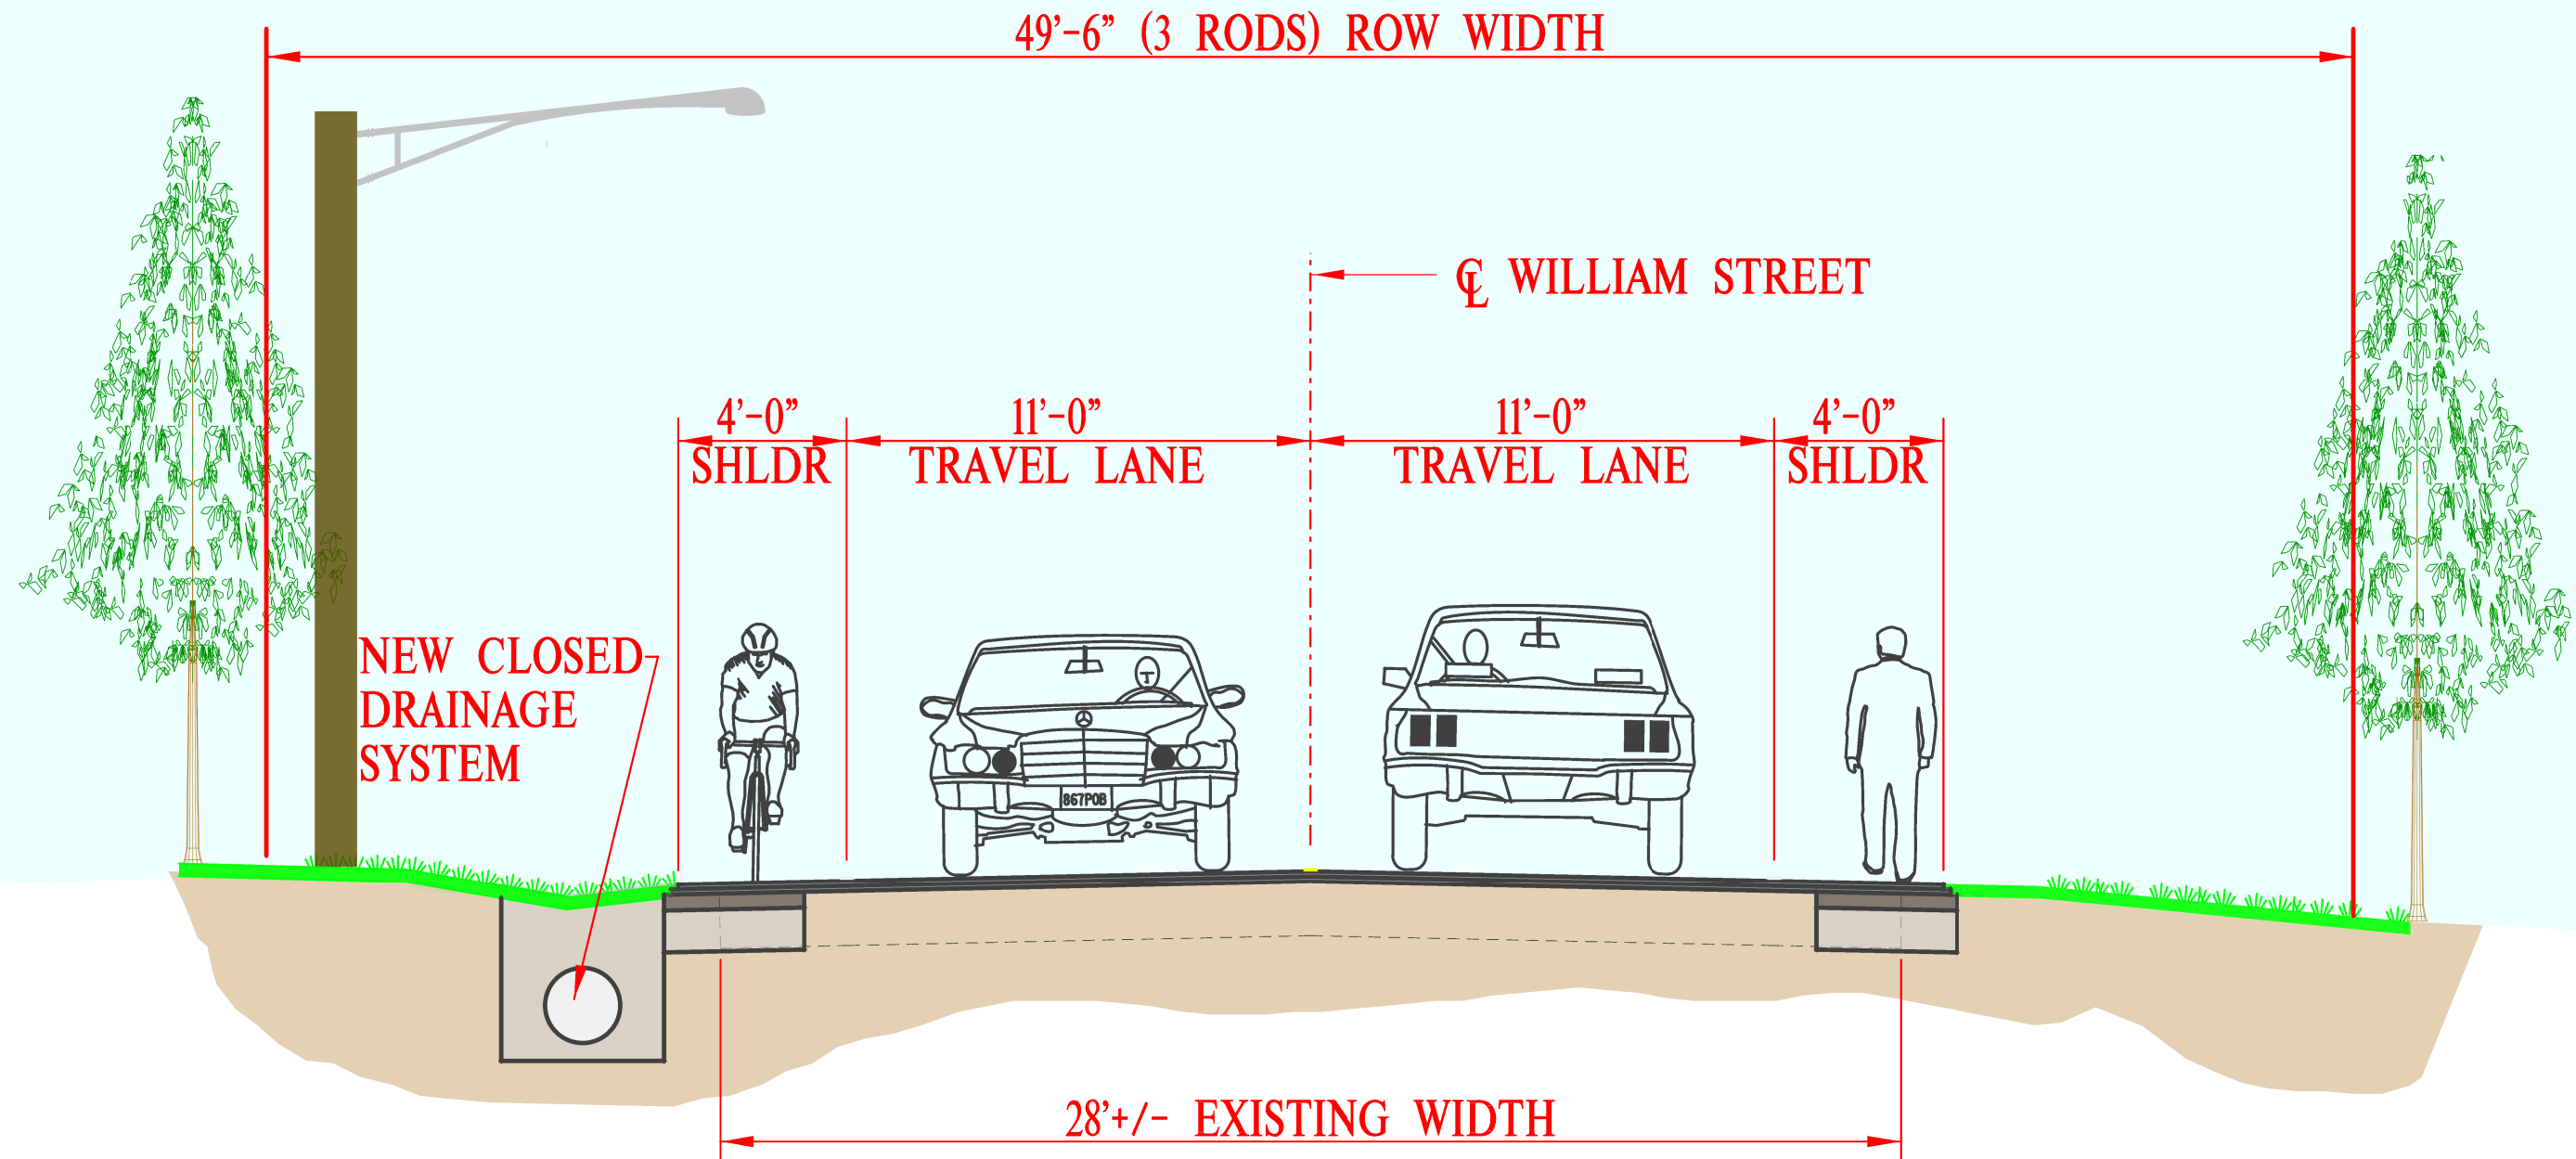

2 LANE SECTION, NO SIDEWALK




# WILLIAM ST REHABILITATION - AURORA TO LAKE

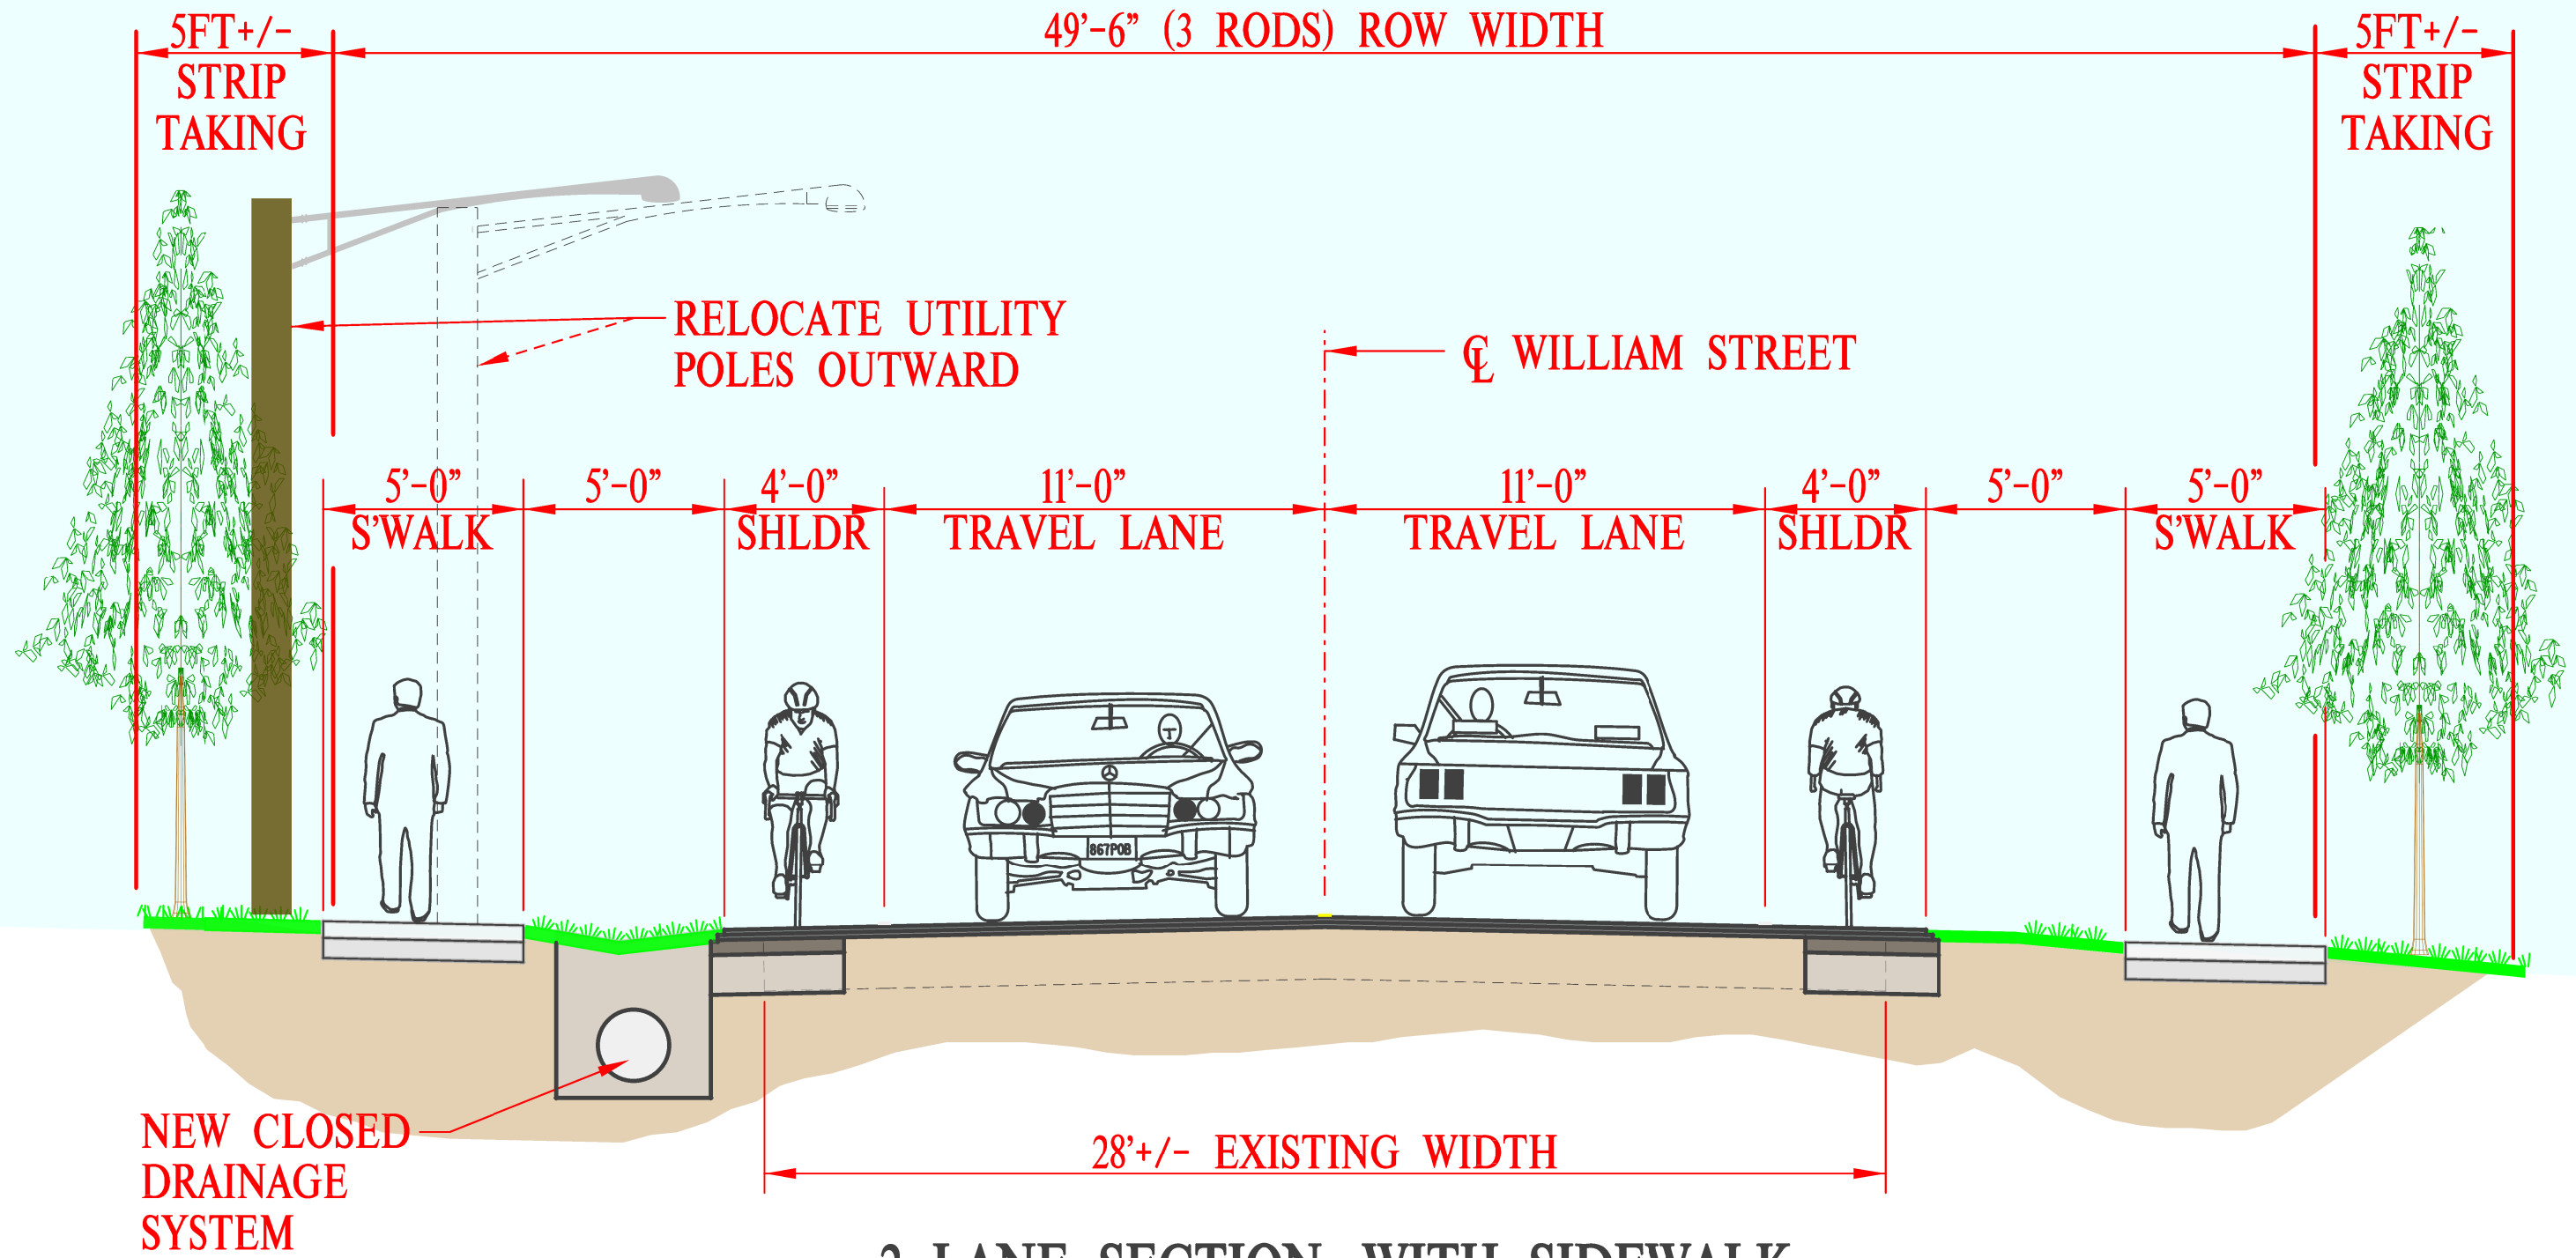

2 LANE SECTION, WITH SIDEWALK

# WILLIAM ST REHABILITATION - LAKE TO BOWEN

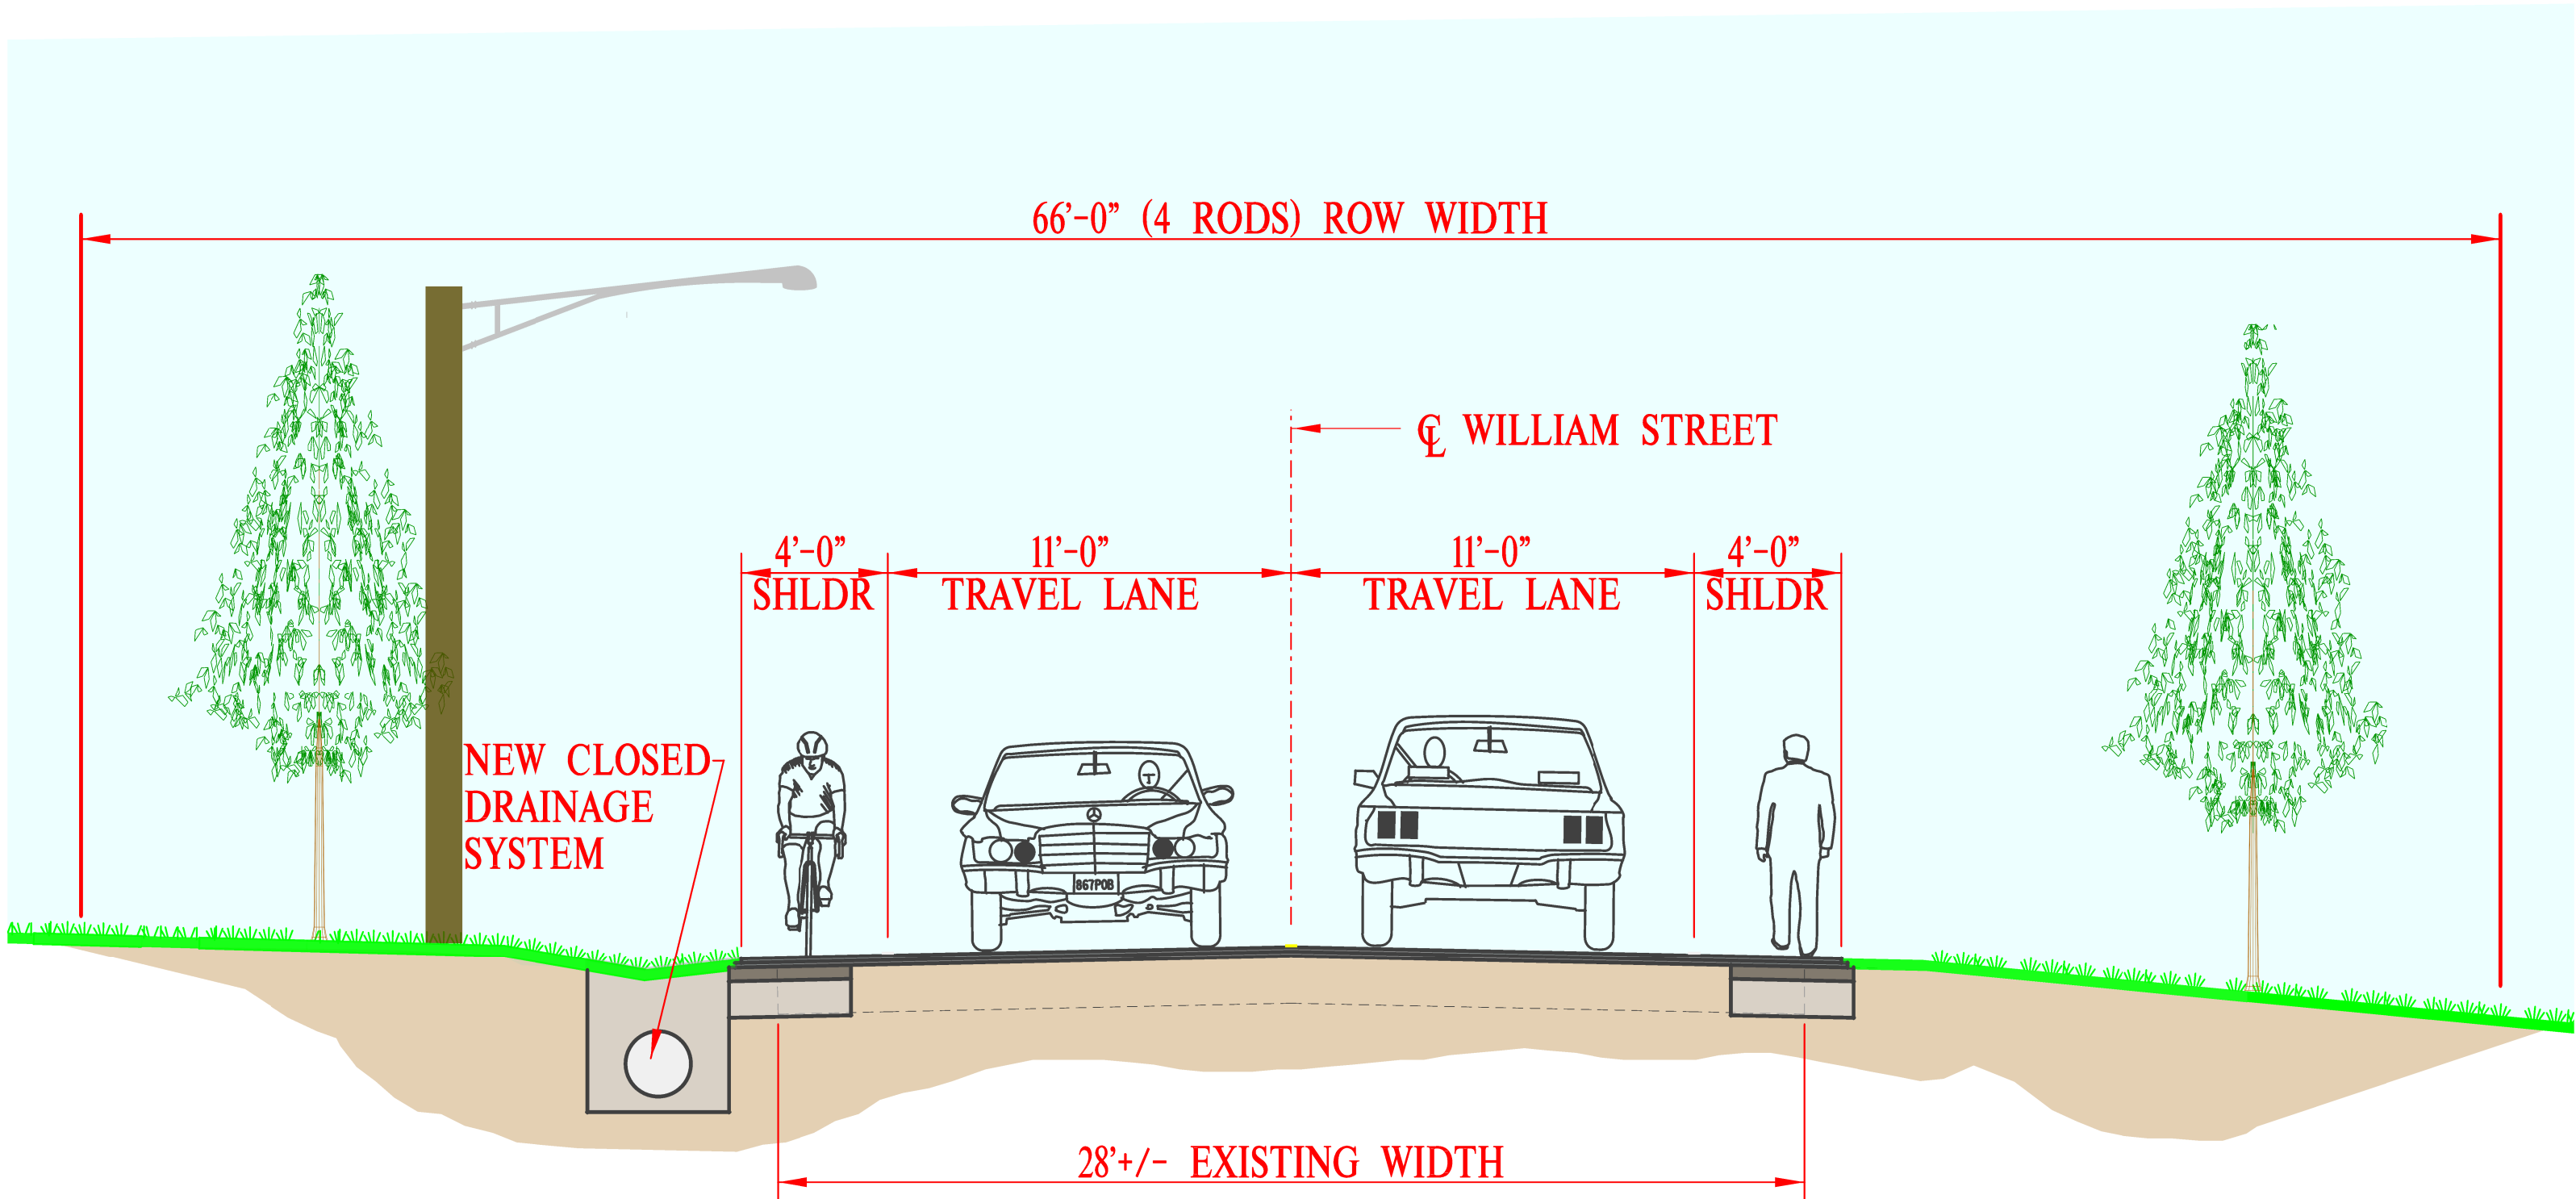

2 LANE SECTION, NO SIDEWALK

# WILLIAM ST REHABILITATION - LAKE TO BOWEN

