
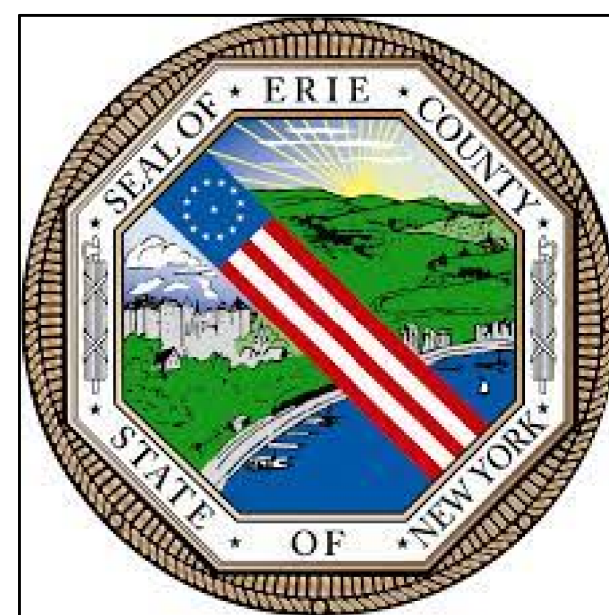
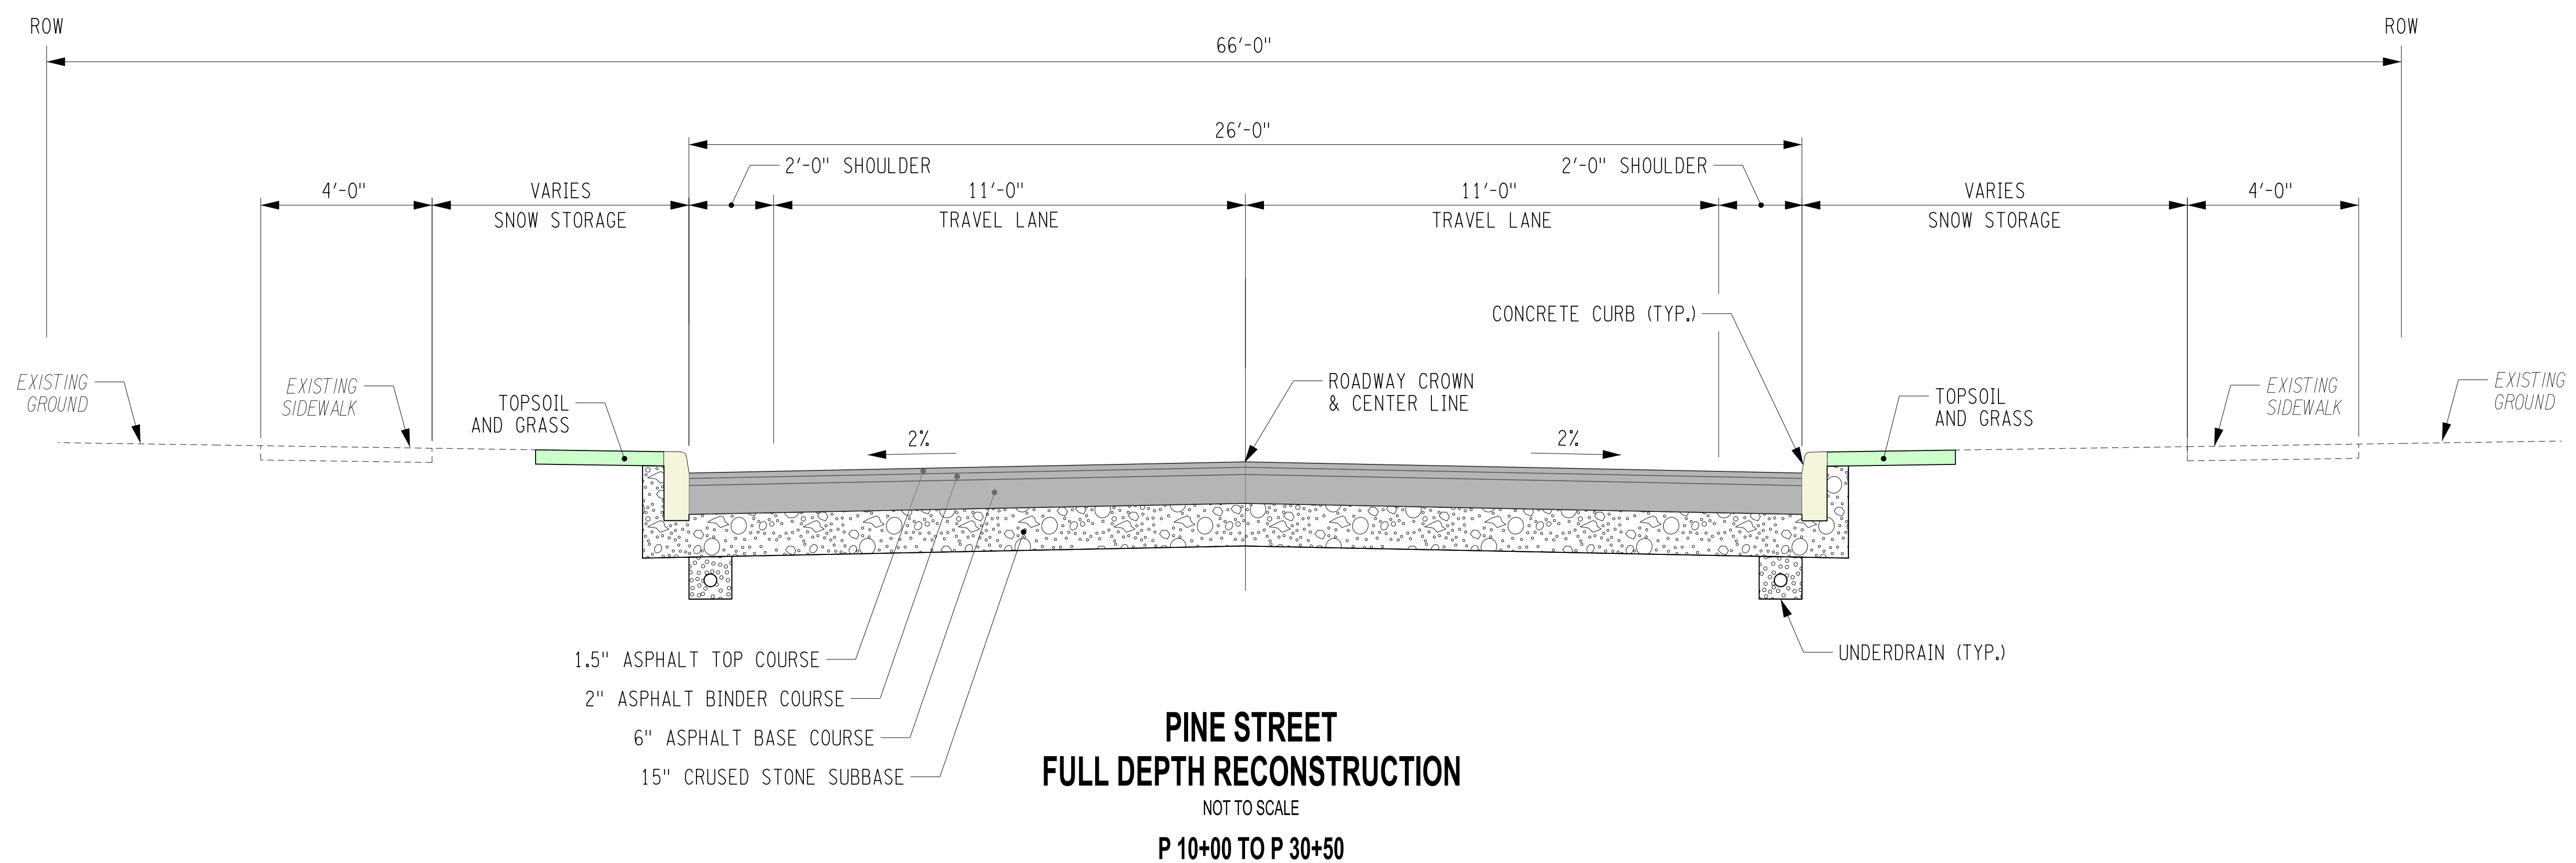


TYPICAL SECTIONS

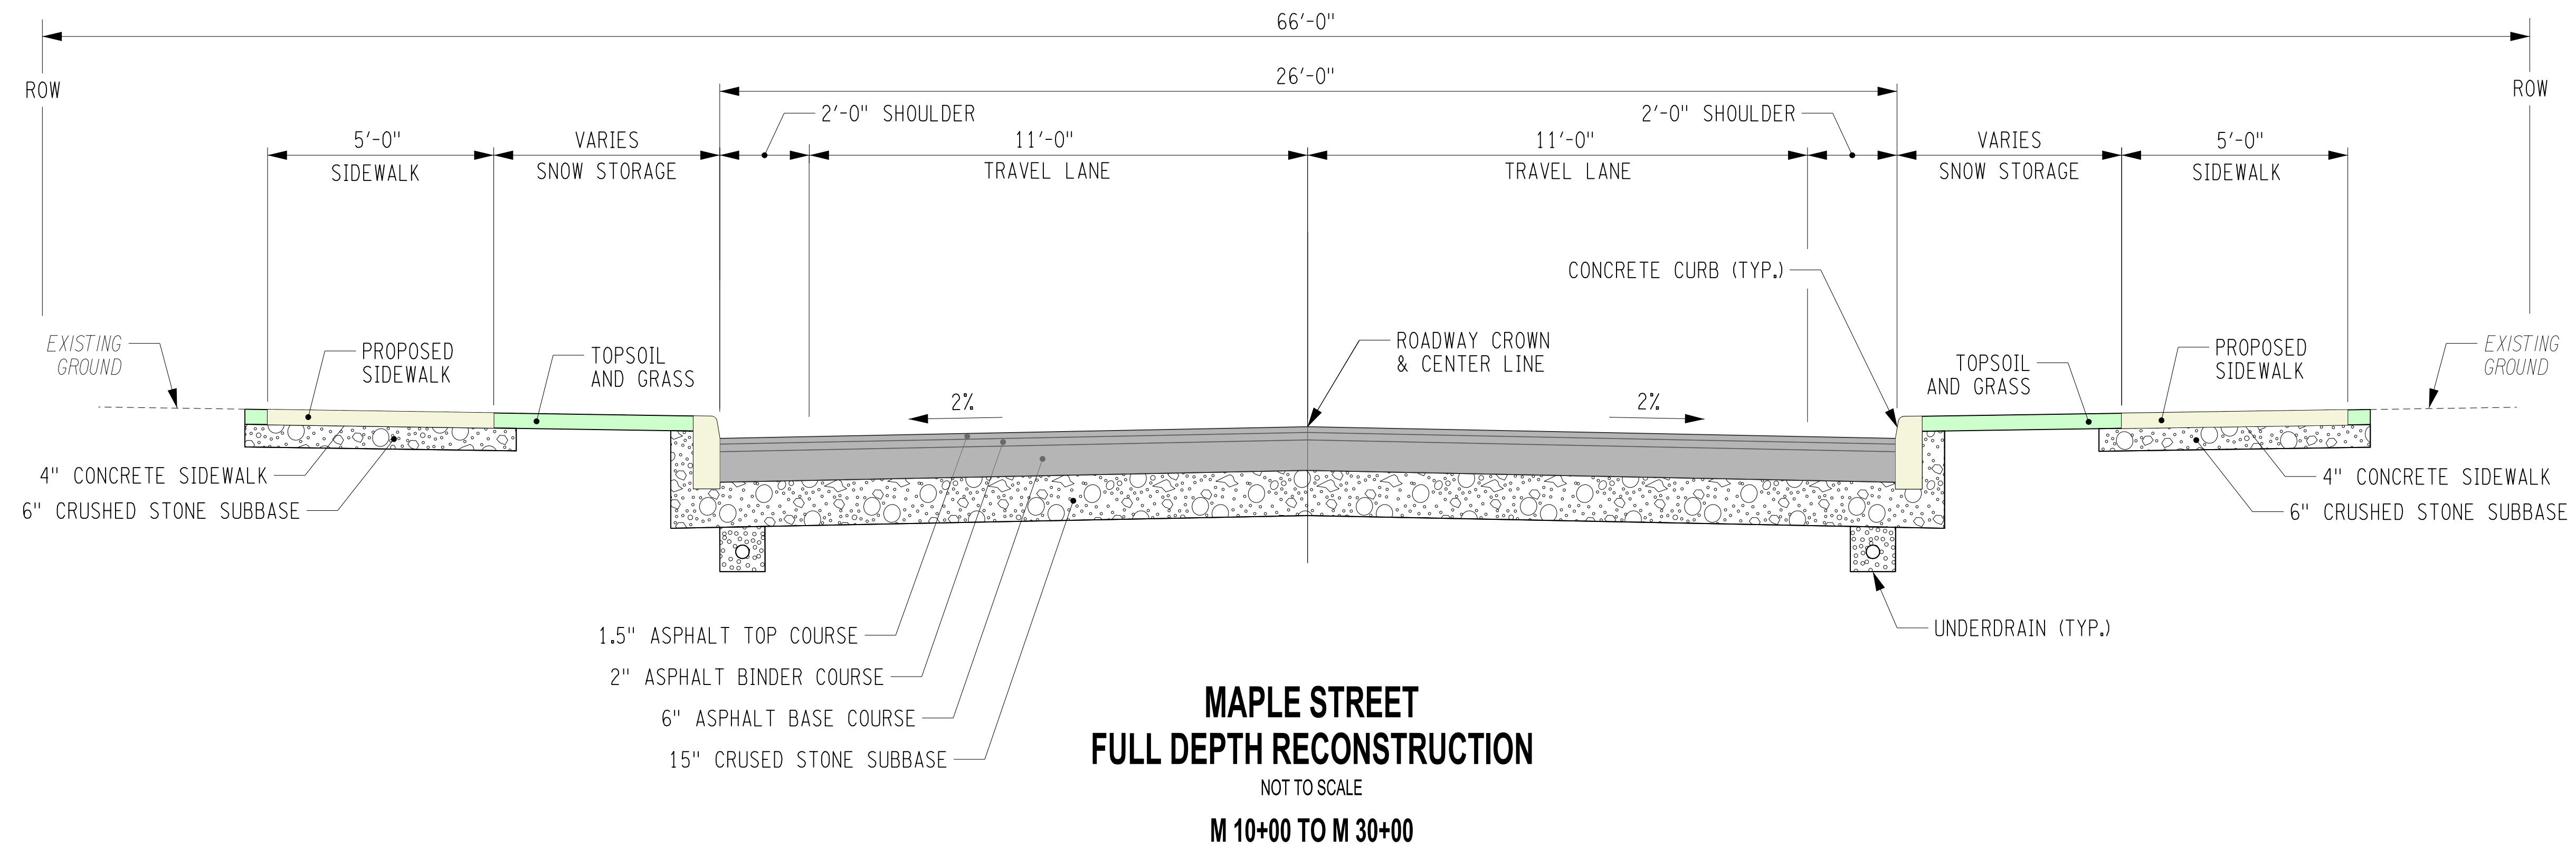

PROJECT NAME
RECONSTRUCTION OF MAPLE STREET (CR241)
AND PINE STREET (CR6)

TOWN
VILLAGE OF EAST AURORA

DRAWING
TYPICAL SECTIONS DISPLAY

C&S
COMPANIES®