



# TYPICAL SECTIONS

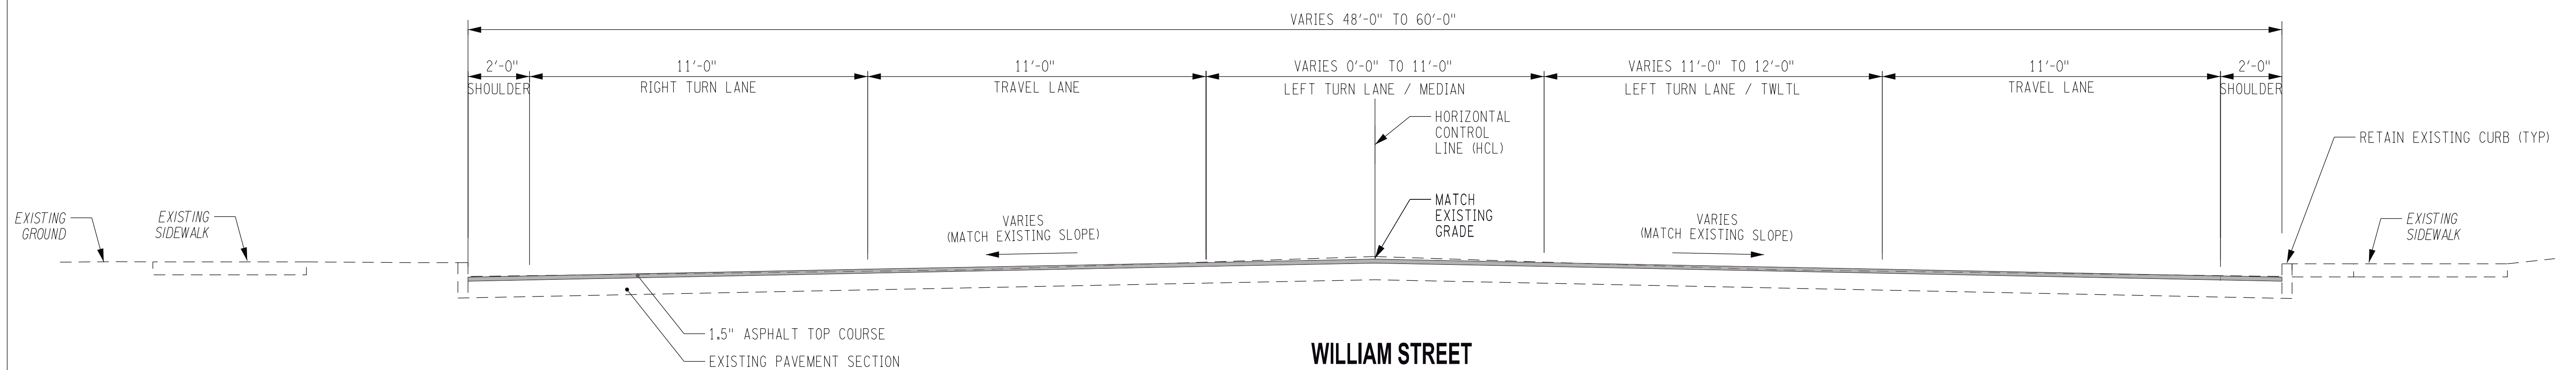

## WILLIAM STREET SINGLE COURSE MILL AND OVERLAY

NOT TO SCALE

US ROUTE 20/NYS ROUTE 78 (TRANSIT ROAD) TO FLIX STADIUM 10 ENTRANCE, RT  
US ROUTE 20/NYS ROUTE 78 (TRANSIT ROAD) TO 200' EAST OF FLIX STADIUM 10 ENTRANCE, LT

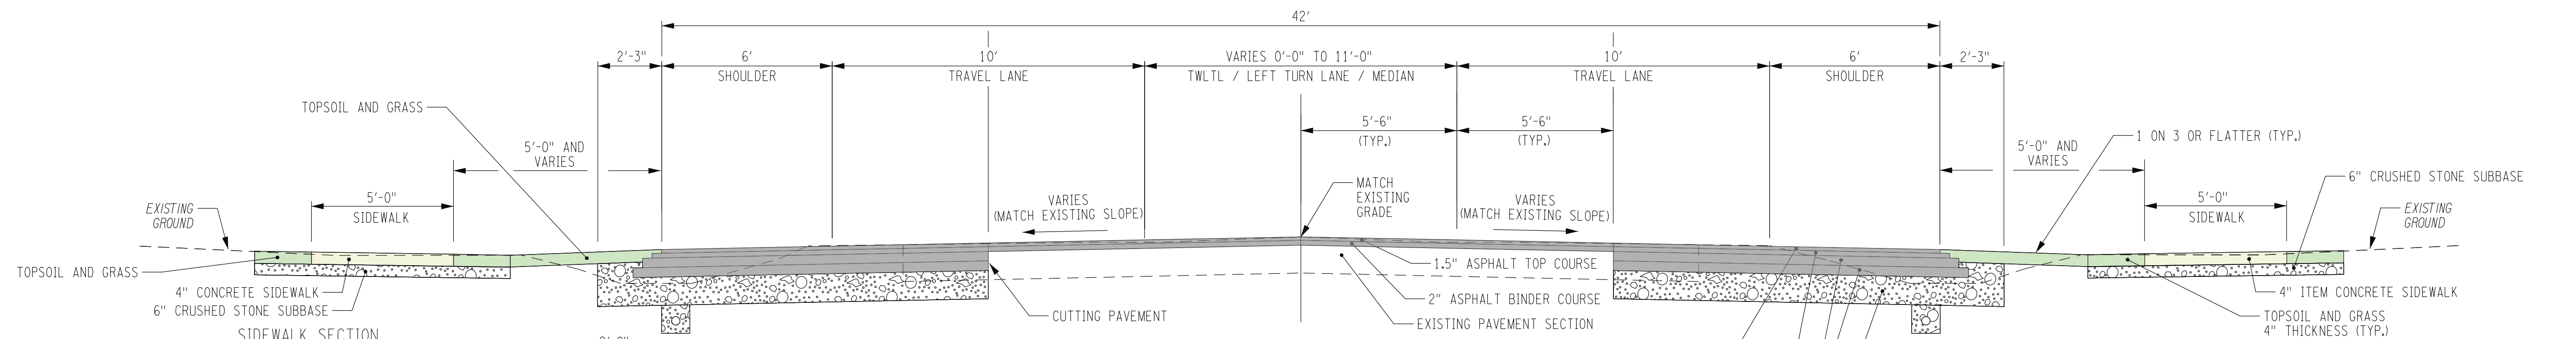

## WILLIAM STREET TWO COURSE MILL AND OVERLAY WITH LANE AND SHOULDER WIDENING


NOT TO SCALE

FLIX STADIUM 10 ENTRANCE TO 150' EAST OF SOUTH MILLER STREET, RT  
200' EAST OF FLIX STADIUM 10 ENTRANCE TO 150' EAST OF SOUTH MILLER STREET, LT

200' EAST OF FLIX STADIUM 10 ENTRANCE TO SOUTH PENORA STREET, LT

HALF SECTION WITH CONCRETE GUTTER AND CURB  
SOUTH PENORA STREET  
NE AND NW QUADRANT

FLIX STADIUM 10 ENTRANCE TO WOODLAND PLACE APARTMENTS, RT

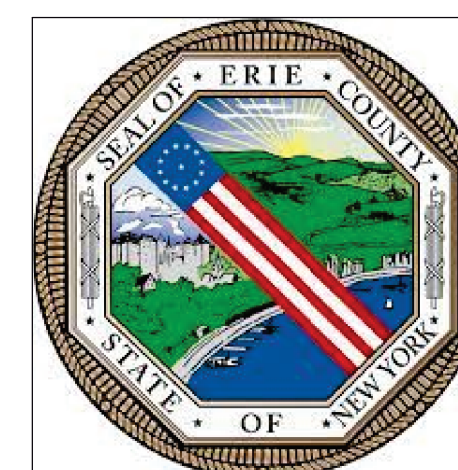



PROJECT NAME  
RESURFACING OF WILLIAM STREET: TRANSIT ROAD TO BOWEN ROAD

LOCATION  
BUFFALO, NEW YORK

DRAWING  
TYPICAL SECTIONS DISPLAY (SHEET 1/2)




# TYPICAL SECTIONS

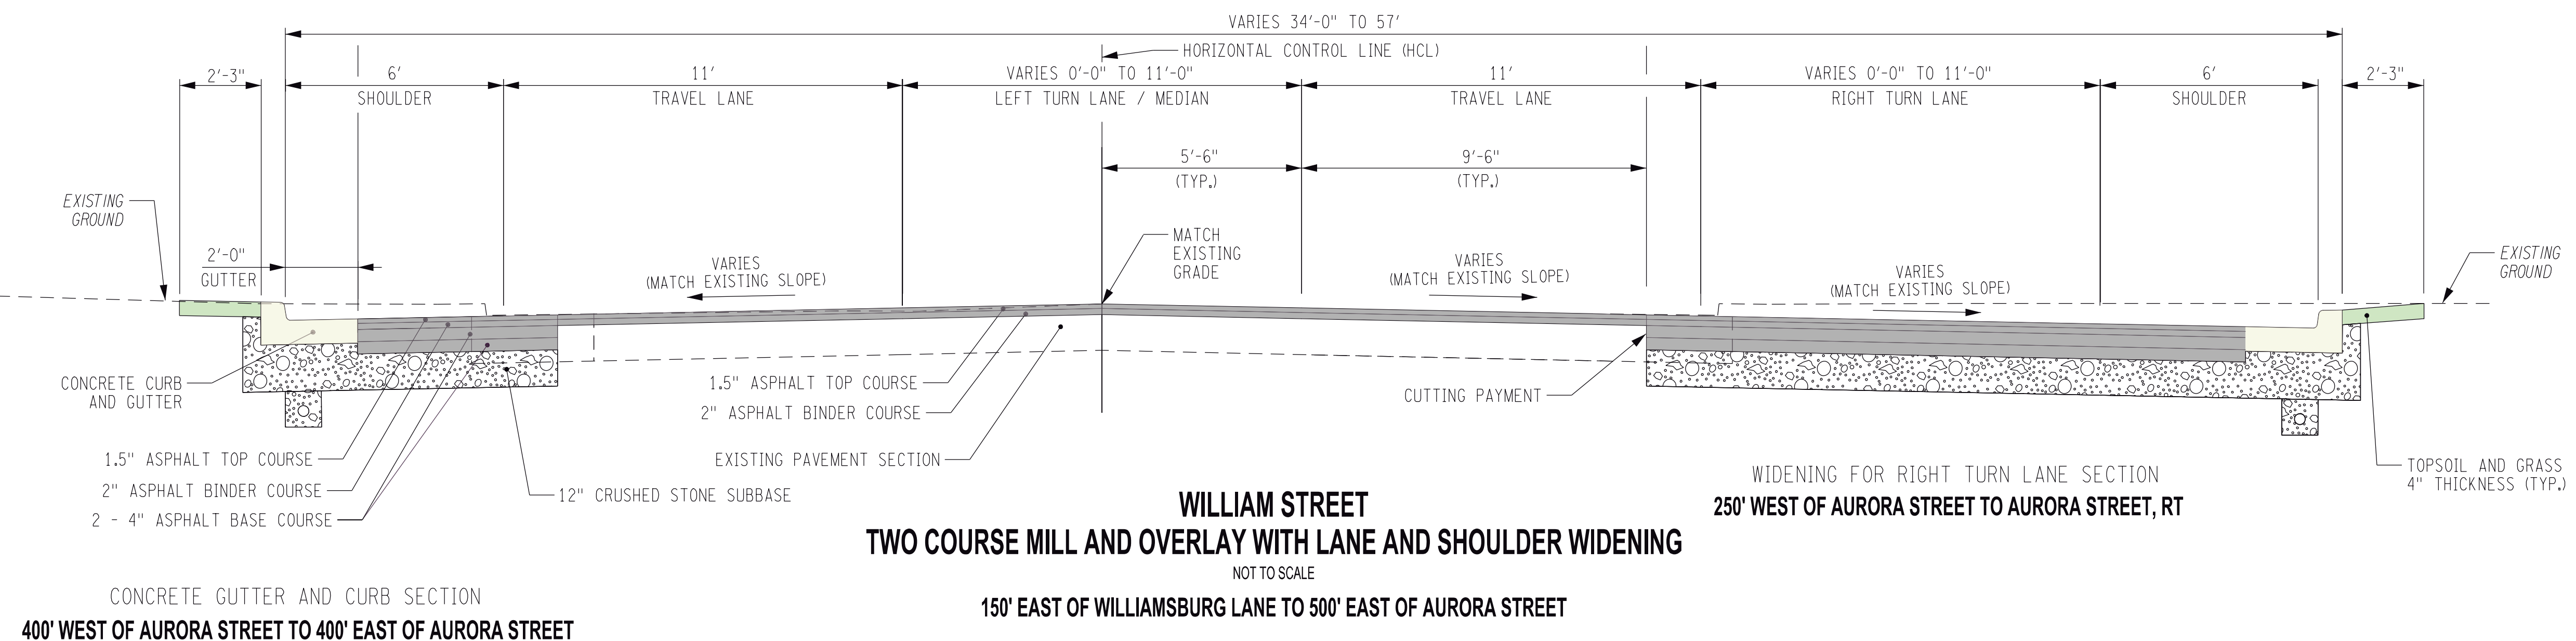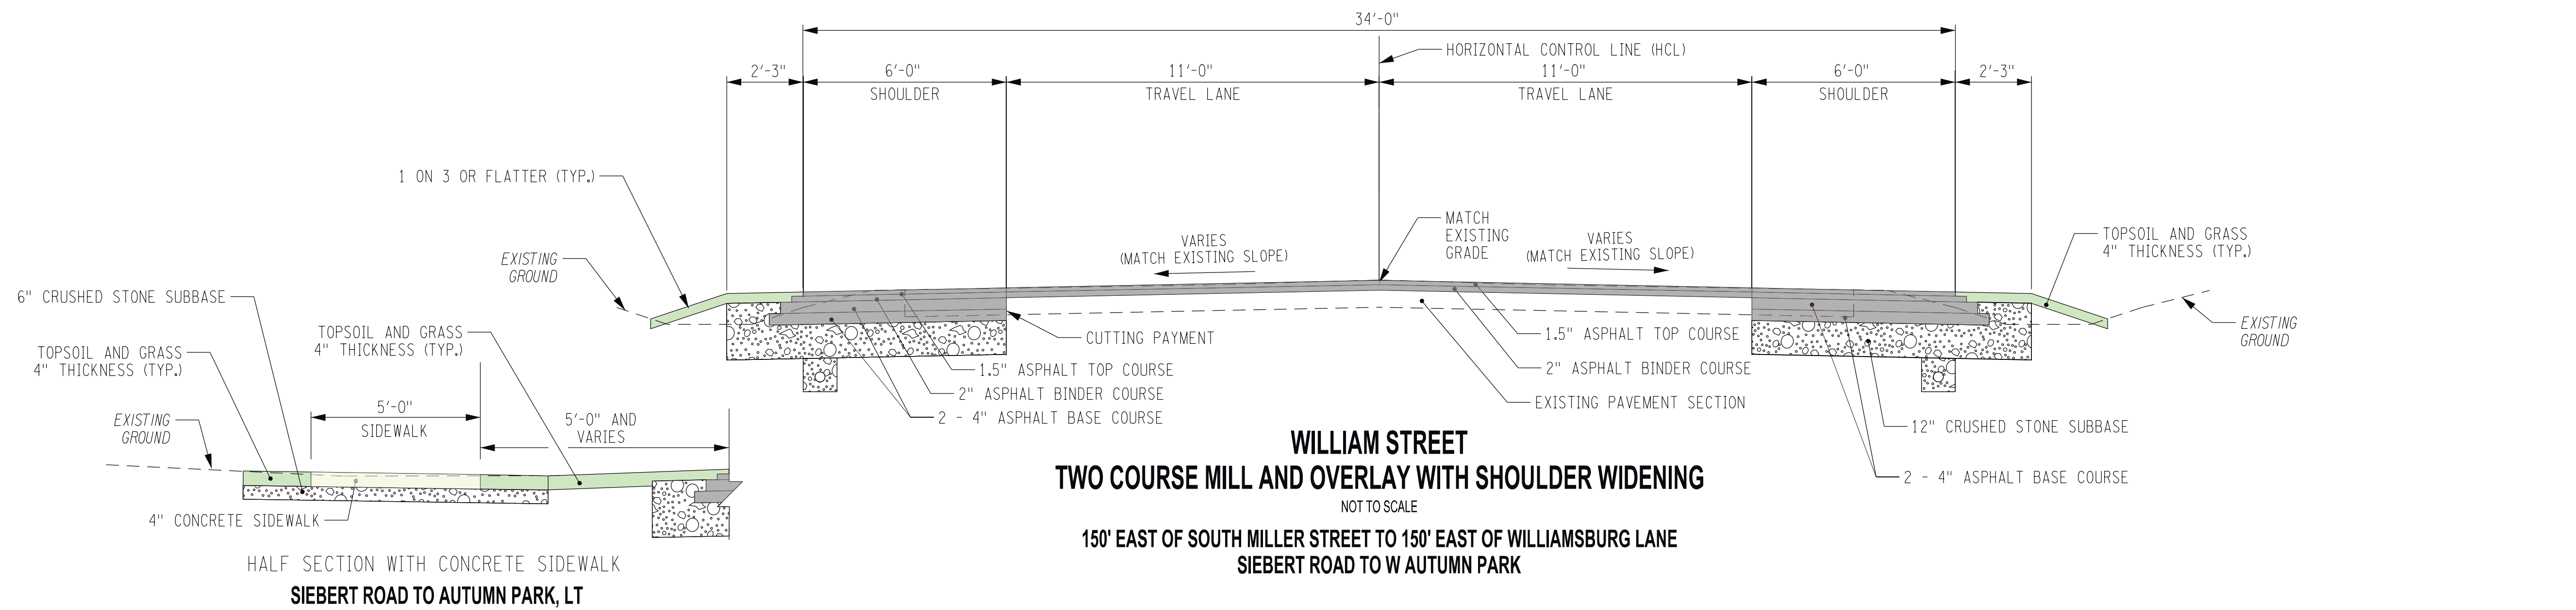

PROJECT NAME	RESURFACING OF WILLIAM STREET: TRANSIT ROAD TO BOWEN ROAD
LOCATION	BUFFALO, NEW YORK
DRAWING	TYPICAL SECTIONS DISPLAY (SHEET 2/2)



# TYPICAL SECTIONS

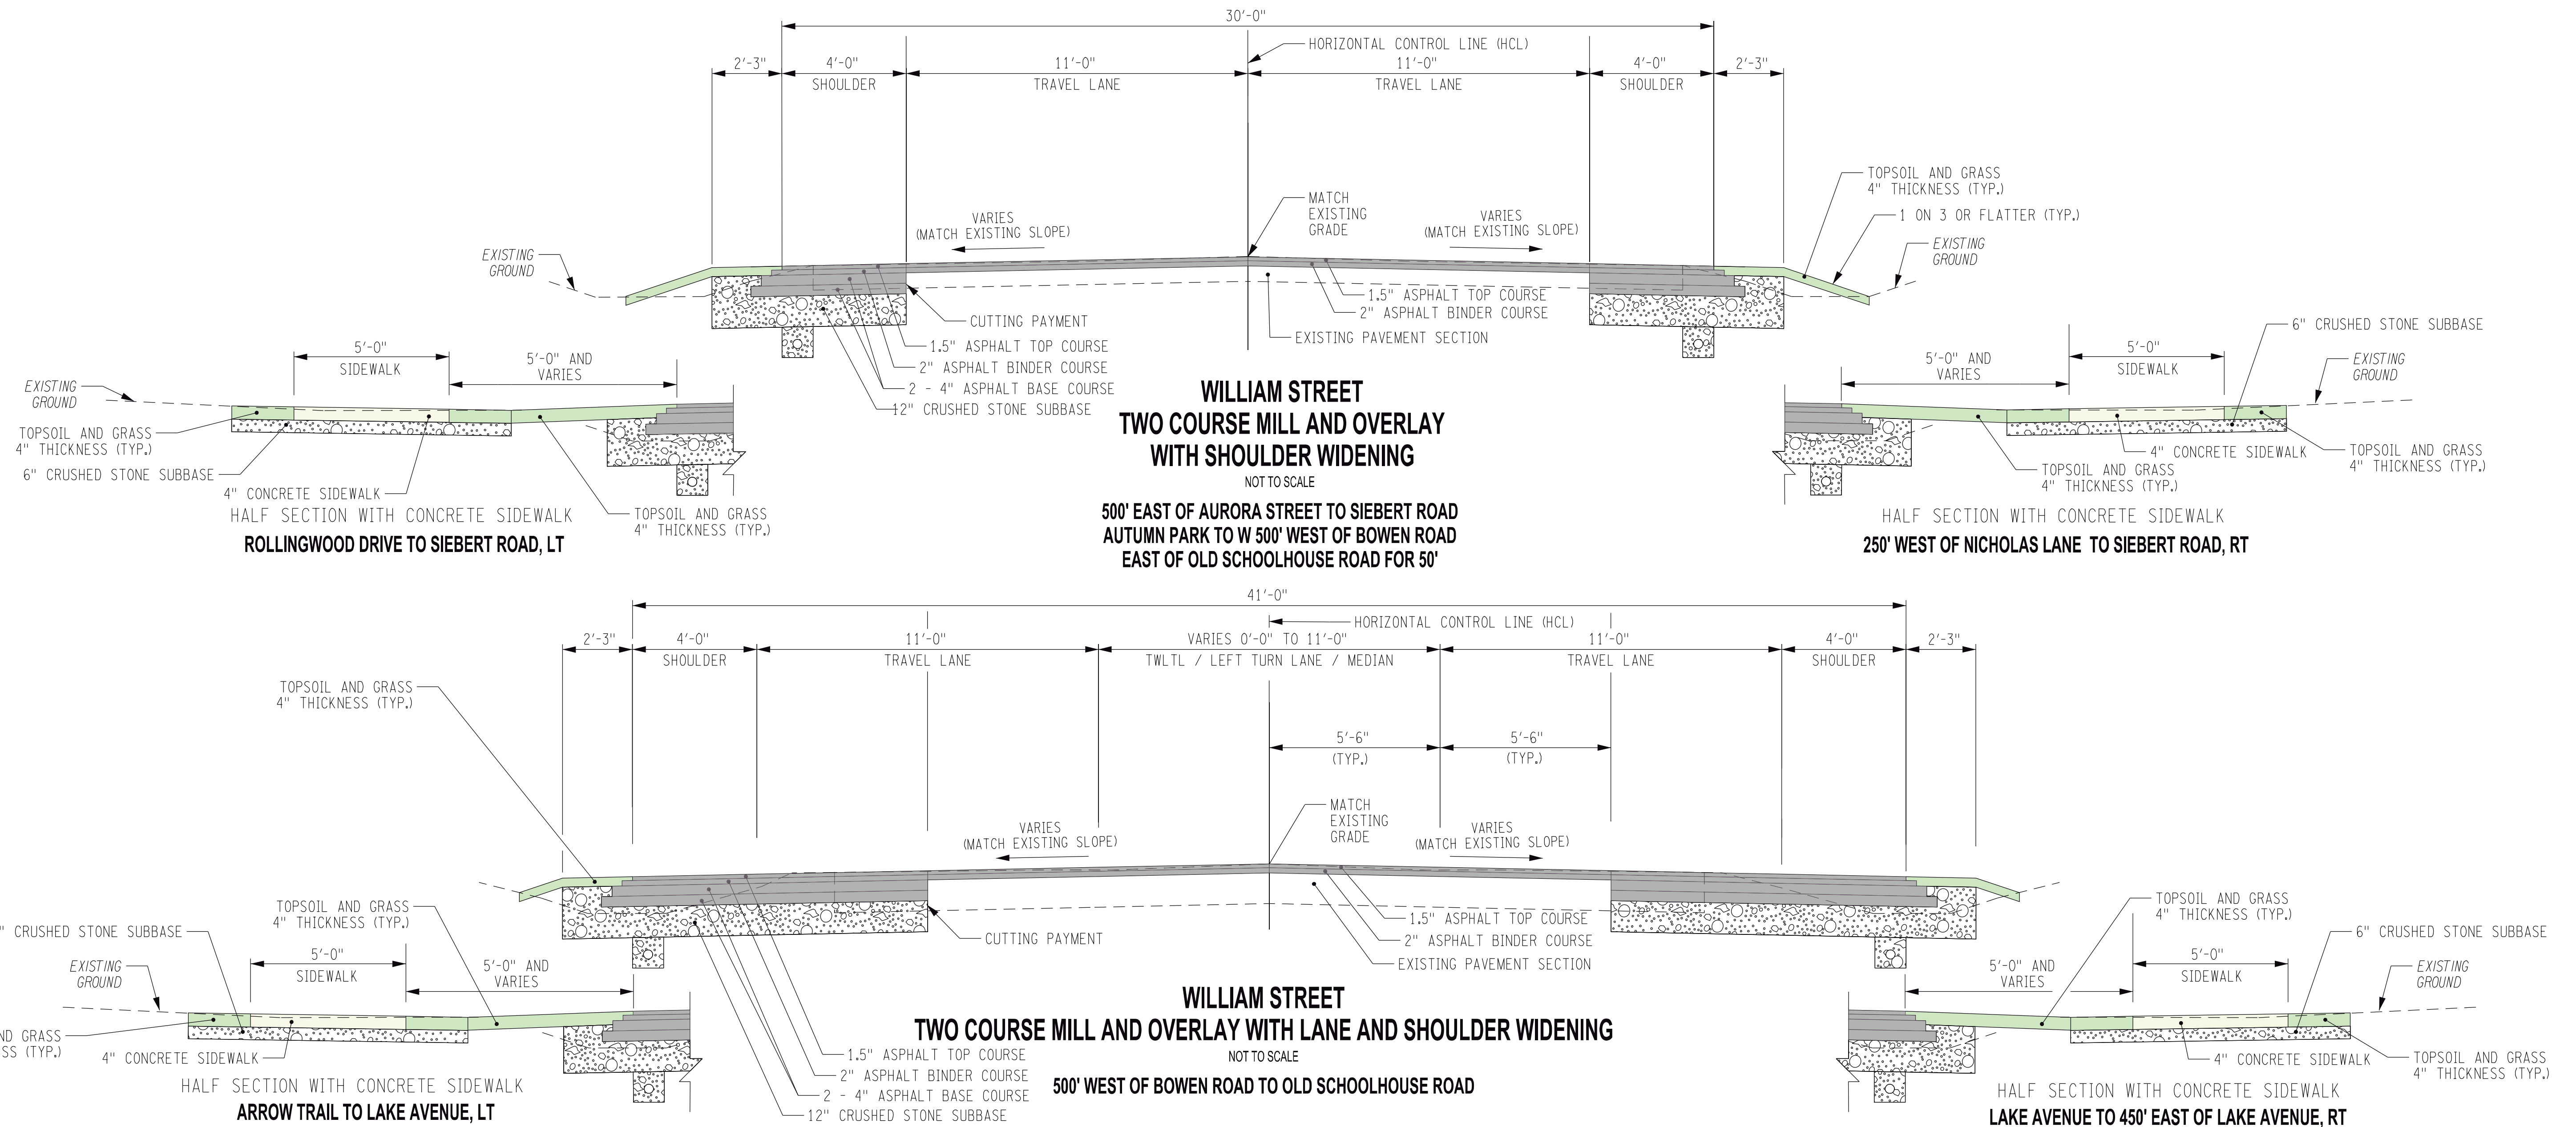


PROJECT NAME  
RESURFACING OF WILLIAM STREET: TRANSIT ROAD TO BOWEN ROAD

LOCATION  
BUFFALO, NEW YORK

DRAWING  
TYPICAL SECTIONS DISPLAY (SHEET 2/2)



# TYPICAL SECTIONS

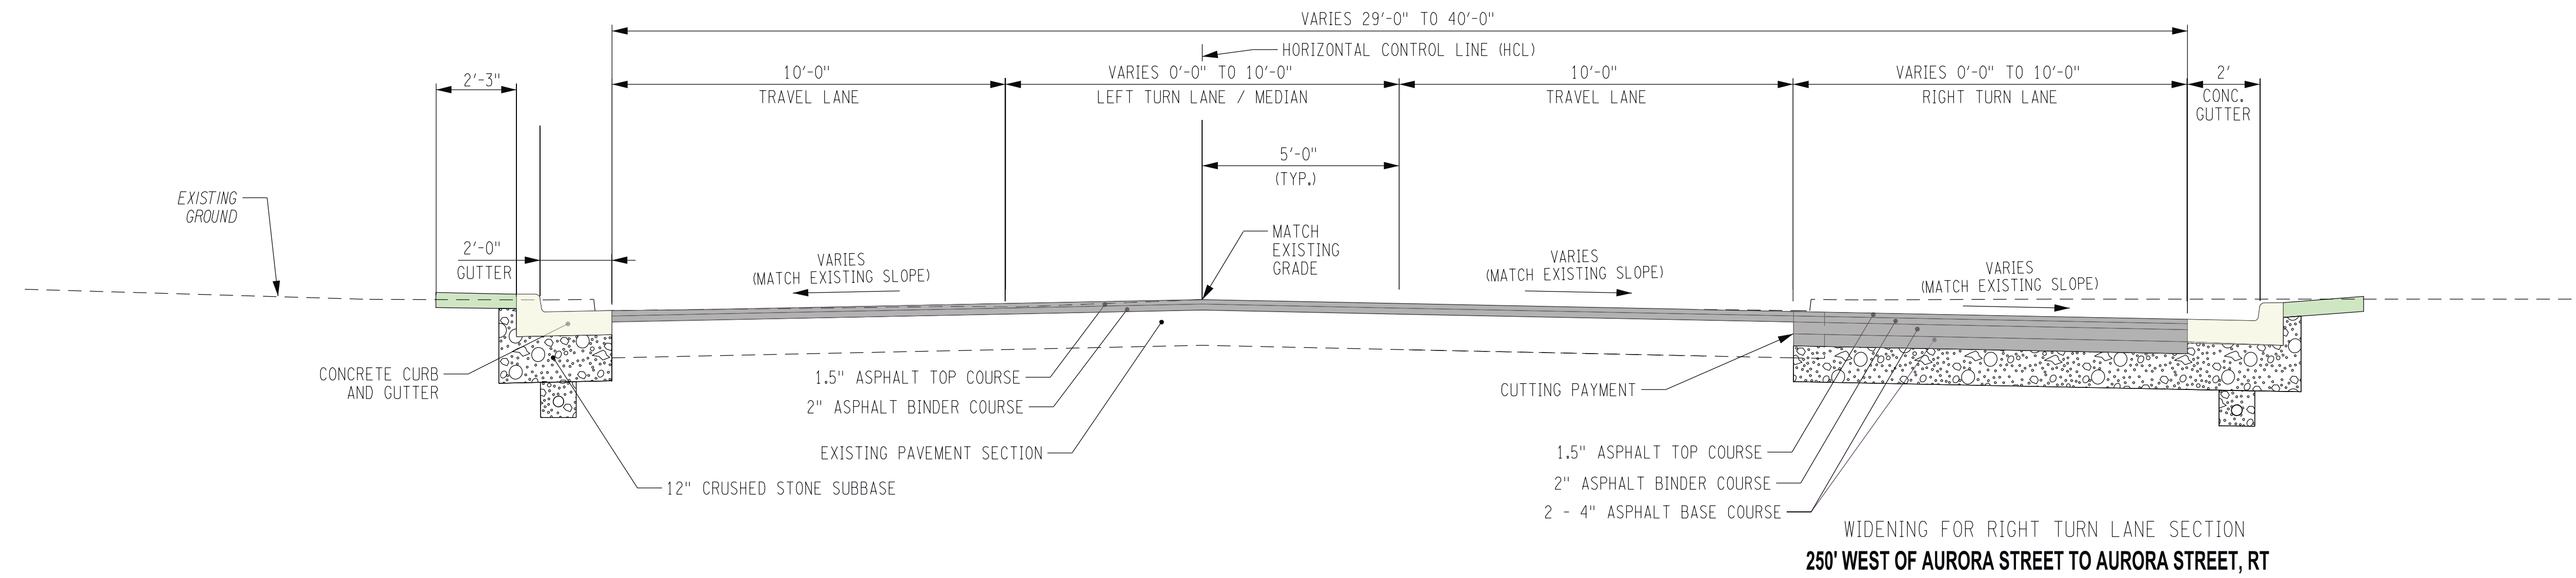

**AURORA STREET  
TWO COURSE MILL AND OVERLAY  
WITH WIDENING FOR RIGHT TURN LANE**  
NOT TO SCALE



PROJECT NAME  
RESURFACING OF WILLIAM STREET: TRANSIT  
ROAD TO BOWEN ROAD

LOCATION  
BUFFALO, NEW YORK

DRAWING  
TYPICAL SECTIONS DISPLAY (SHEET 2/2)

